


REV	DATE	DESCRIPTION	CHKD
P1	08.02.2018	PLANNING ISSUE	JF
P2	14.05.2018	PLANNING ISSUE	JF
P3	04.07.2018	PLANNING ISSUE	JF

Do not scale from this drawing. Use figured dimensions only. Figured dimensions are in millimetres. All levels are in metres. All dimensions and levels shall be verified on site before proceeding with works. Detailed site survey to be carried out to verify positions and level relationships with site features and ordnance survey. The Architect must be notified of any discrepancy. Site features and ordnance survey. The Architect must be notified of any discrepancy. Where building components are described in the specification as Descriptive Specification - (Contractor Design) elements shown on this drawing pertaining to those components are to be read as "Issued for Design Intent only".


Allies & Morrison is not responsible for any errors caused by the transmission, translation, software or computer systems. Allies & Morrison is not responsible for nor shall be liable for the consequences of any use made of the drawings or models other than that for which they were produced by Allies & Morrison for the Client.

Allies and Morrison
85 Southwark Street
London SE1 0HX
020 7921 0100
020 7921 0101
studio@alliesandmorrison.com
A&M JOB NO: 17144


NORTHGATE END CAR PARK
GROUND FLOOR PLAN
FOR PLANNING
17144_07_100
SCALE 1:250 @A1 1:500@A3

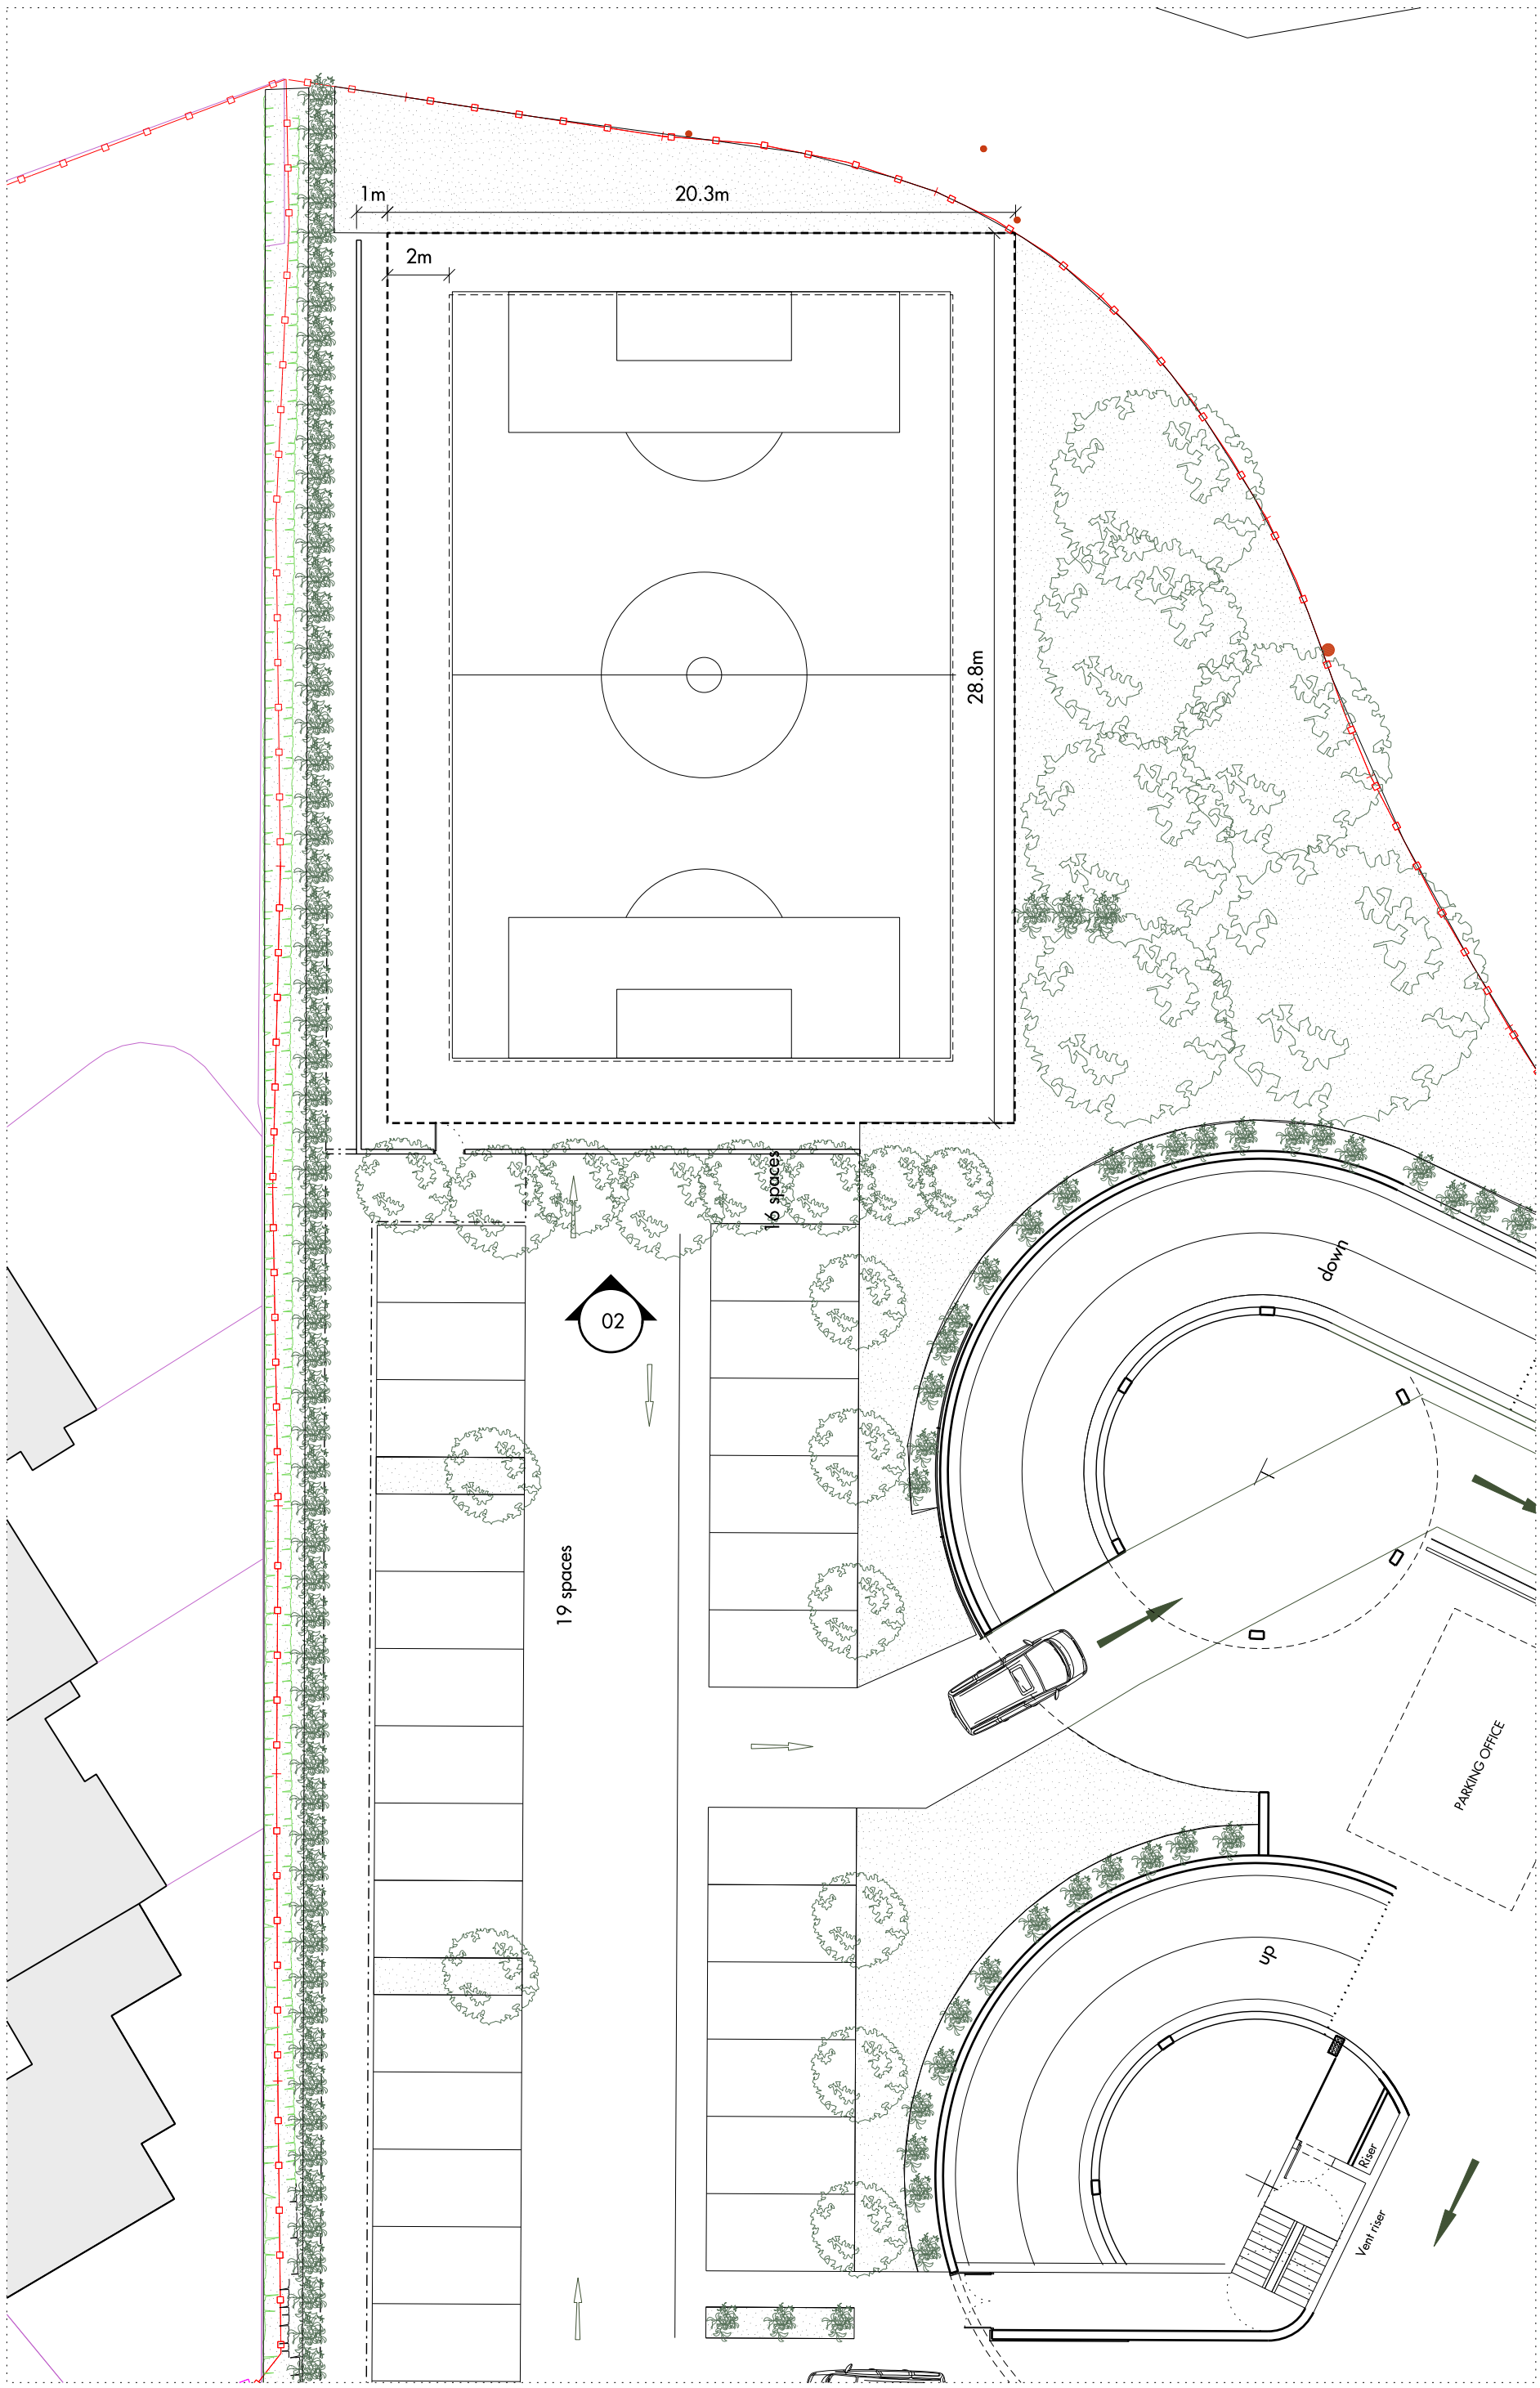

01 PLAN OF MUGA
SCALE 1:100

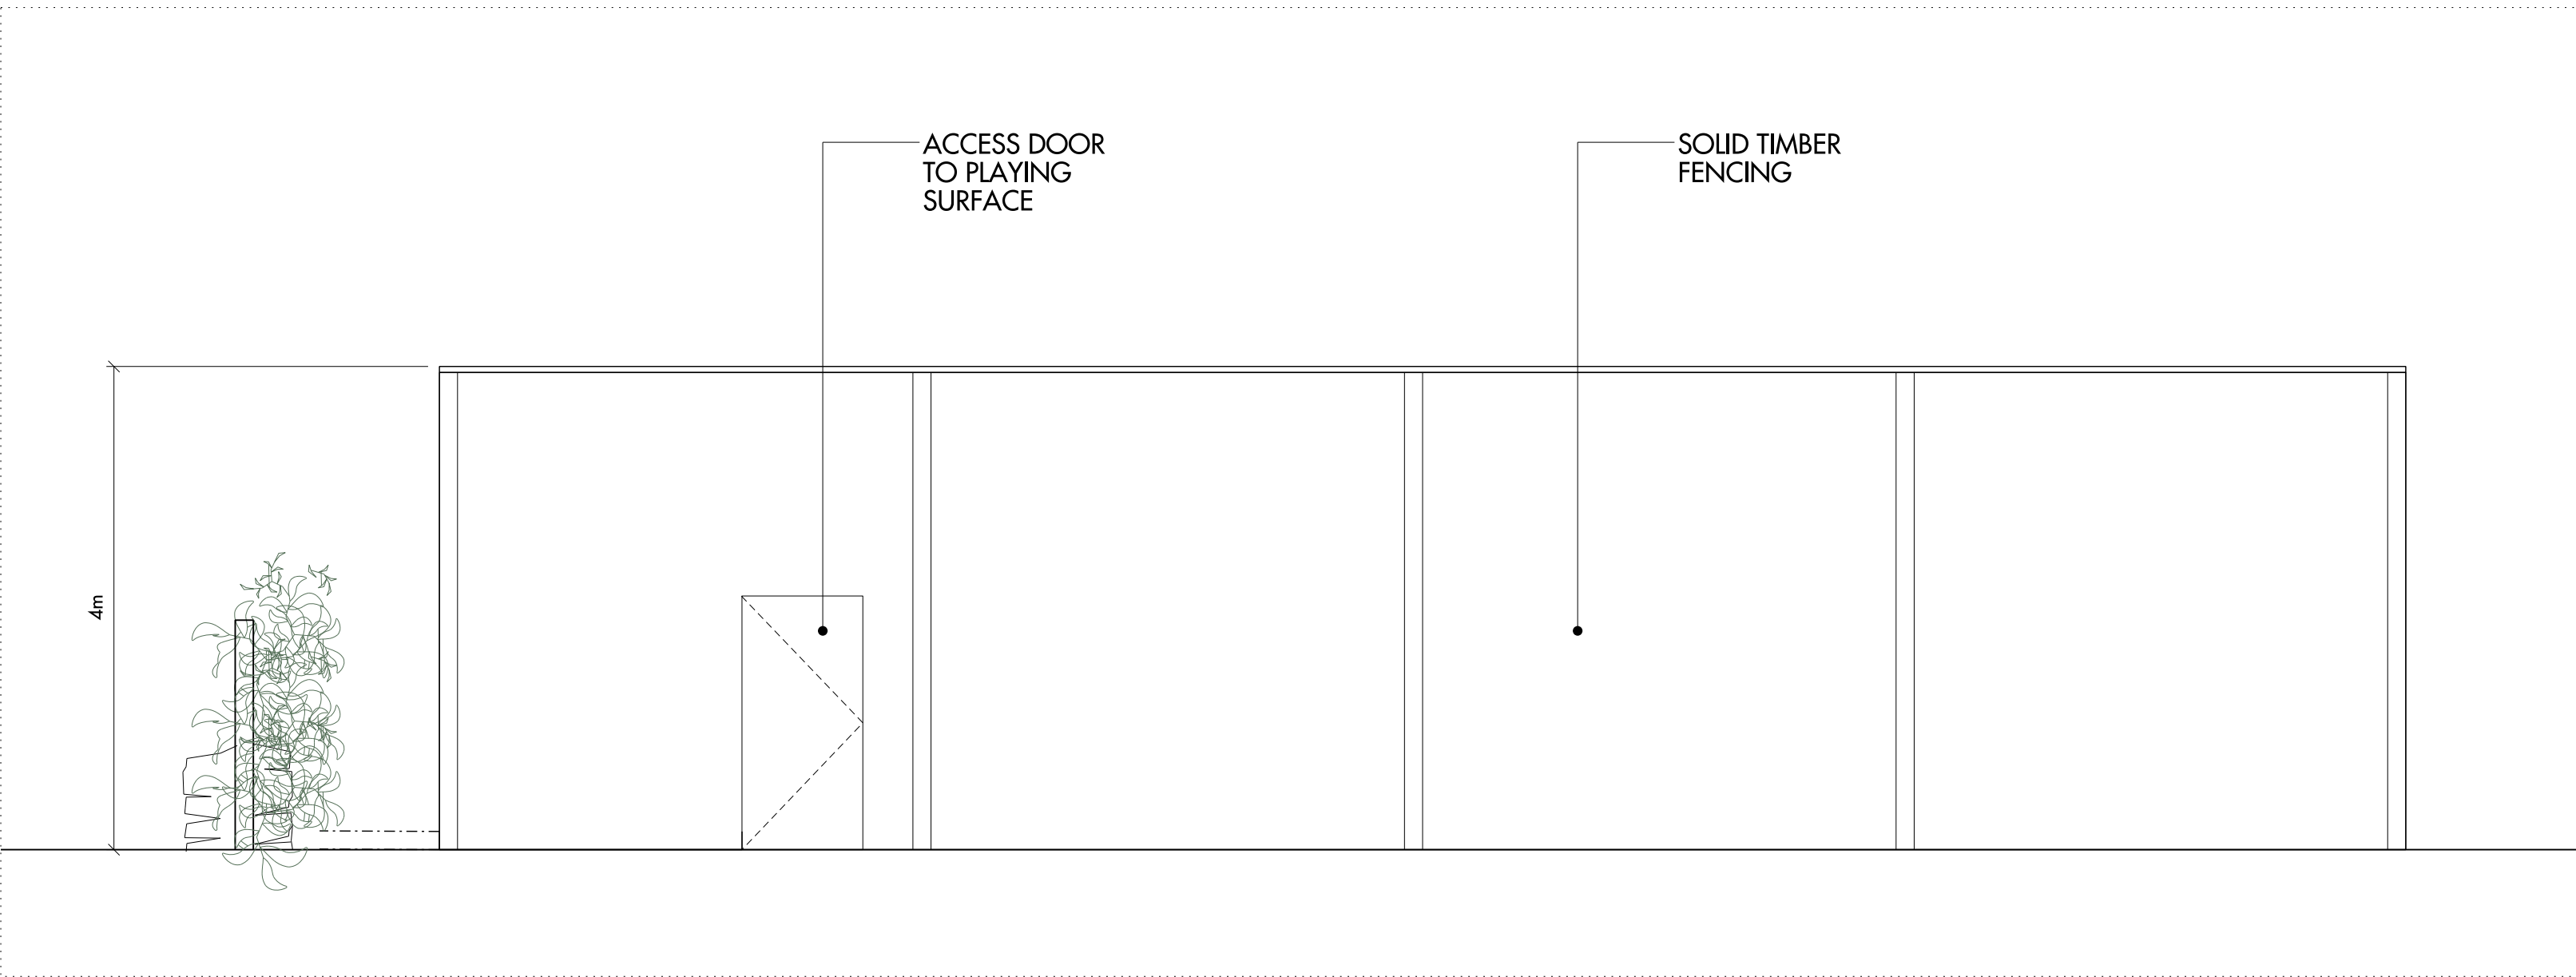

02 ELEVATION OF MUGA ACOUSTIC WALL
SCALE 1:50

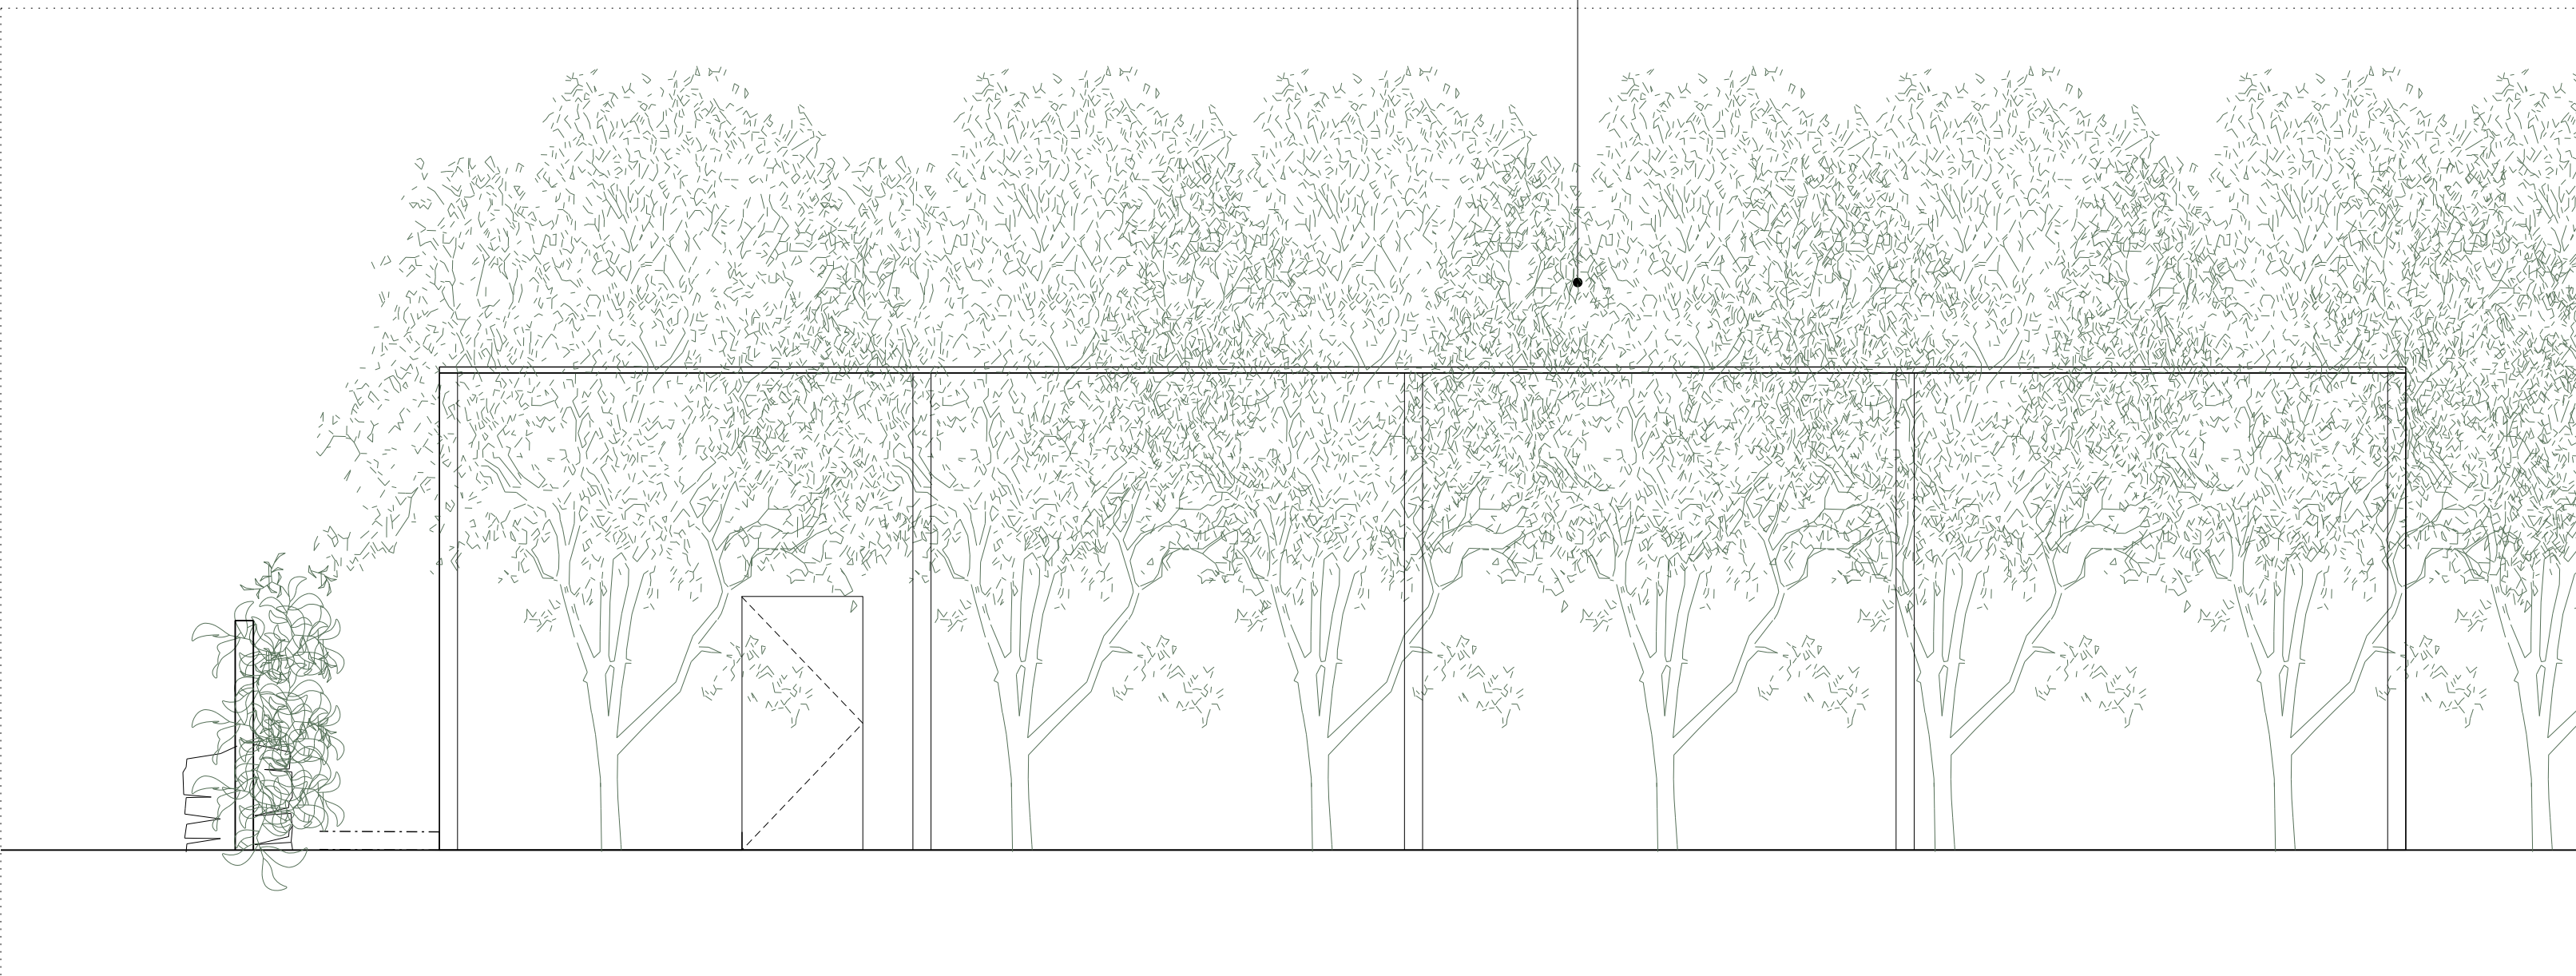

03 ELEVATION OF MUGA ACOUSTIC WALL WITH REPLANTED TREES
SCALE 1:50