


# Appendix A: Site Plan

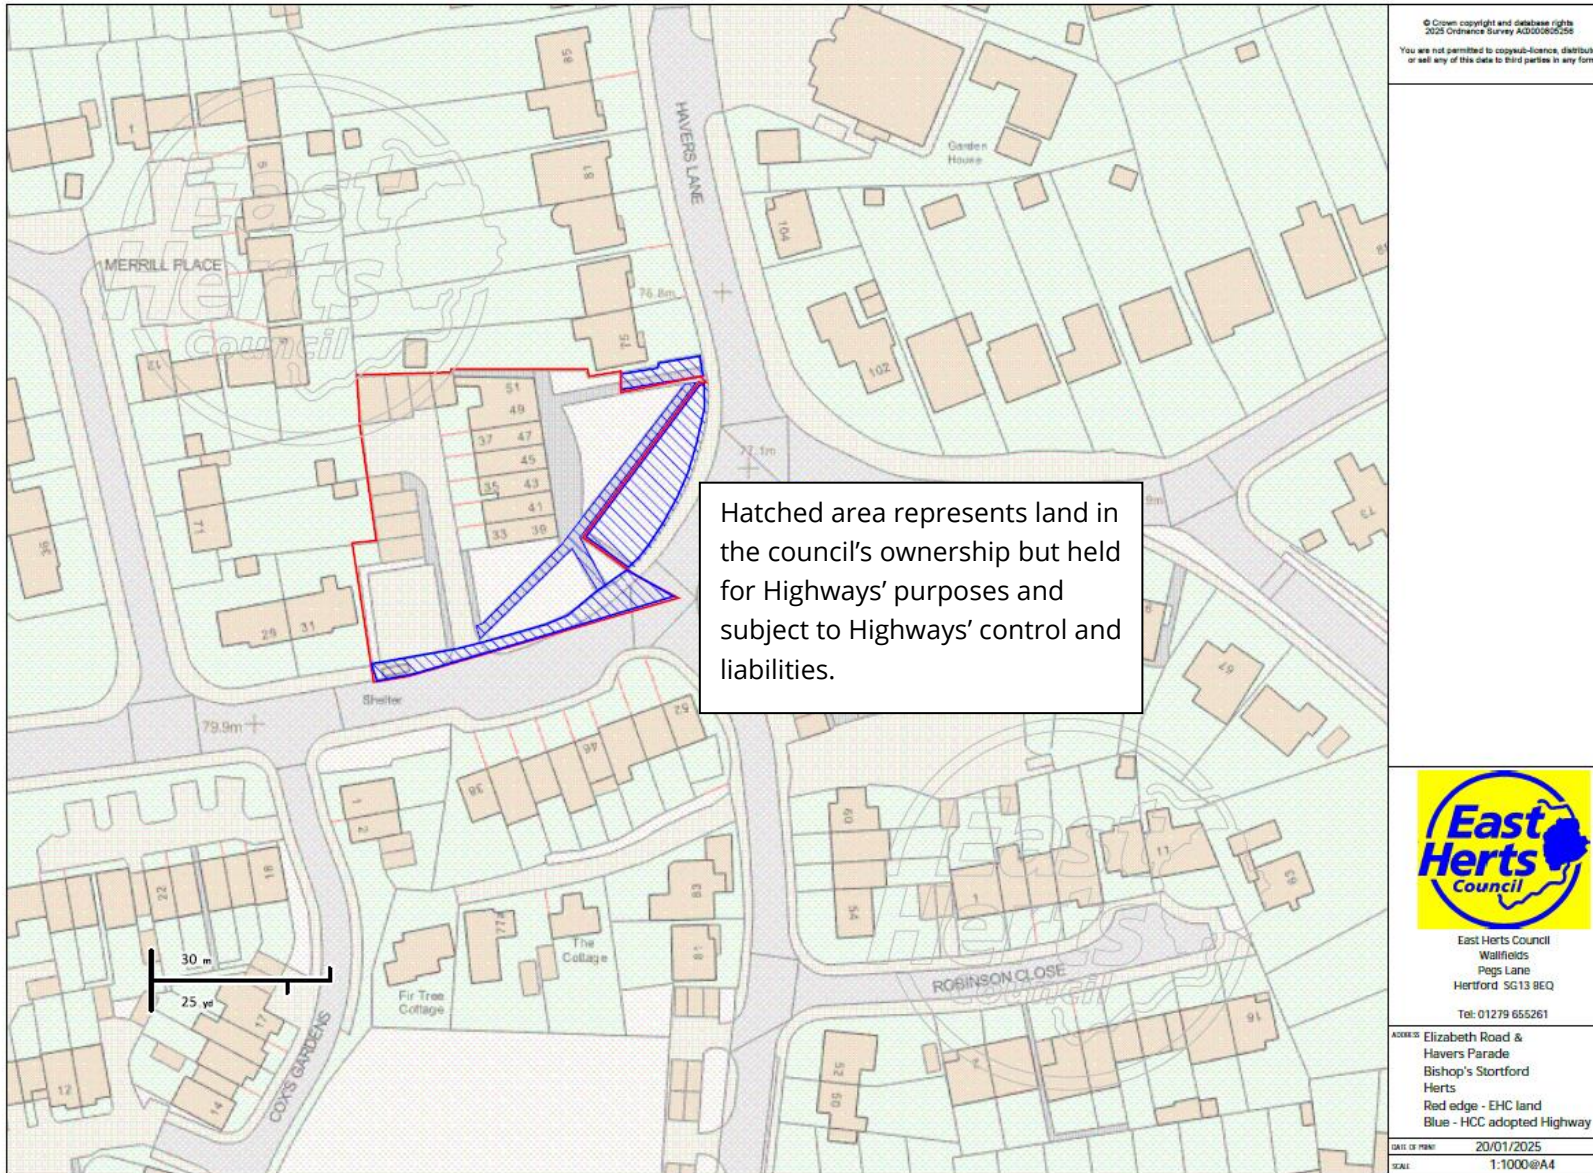

© Crown copyright and database rights  
2025 Ordnance Survey A000082526  
You are not permitted to copy, re-use, distribute  
or sell any of this data to third parties in any form



East Herts Council  
Wallfields  
Pegs Lane  
Hertford SG13 8EQ  
Tel: 01279 655261

ADDRESS: Elizabeth Road &  
Havers Parade  
Bishop's Stortford  
Herts  
Red edge - EHC land  
Blue - HCC adopted Highway

DATE OF PRINT: 20/01/2025  
SCALE: 1:1000@A4