

GENERAL NOTES

1. Responsibility is not accepted for errors made by others in scaling from this drawing.
2. All construction information should be taken from figured dimensions only.

ALL WORKS ARE TO BE IN ACCORDANCE WITH THE BUILDING REGULATIONS 2021 & ALL CURRENT AMENDMENTS.

CONTRACTOR TO VERIFY ALL CRITICAL DIMENSIONS ON SITE PRIOR TO FABRICATION

Client

The Comedy Bar.

28 KNIGHT STREET, SAWBRIDGEWORTH, HERTFORDSHIRE, CM21 9AU.
 PROPOSED NEW RETAIL FITOUT TO GROUND FLOOR.

Drawing Title

PROPOSED NEW INTERNAL GROUND FLOOR PLAN.


Drawing Number: 0263 - 002
 Rev.: -
 Scale: 1:100@A3
 Date: Oct 2023

Rev Description


By Date



Sawbridge, Hertfordshire, CM21 0BW.
 Tel: 07863 752281 Email: chris.benzing@cbdesigns.com
 Design & Management of Residential & Commercial Property

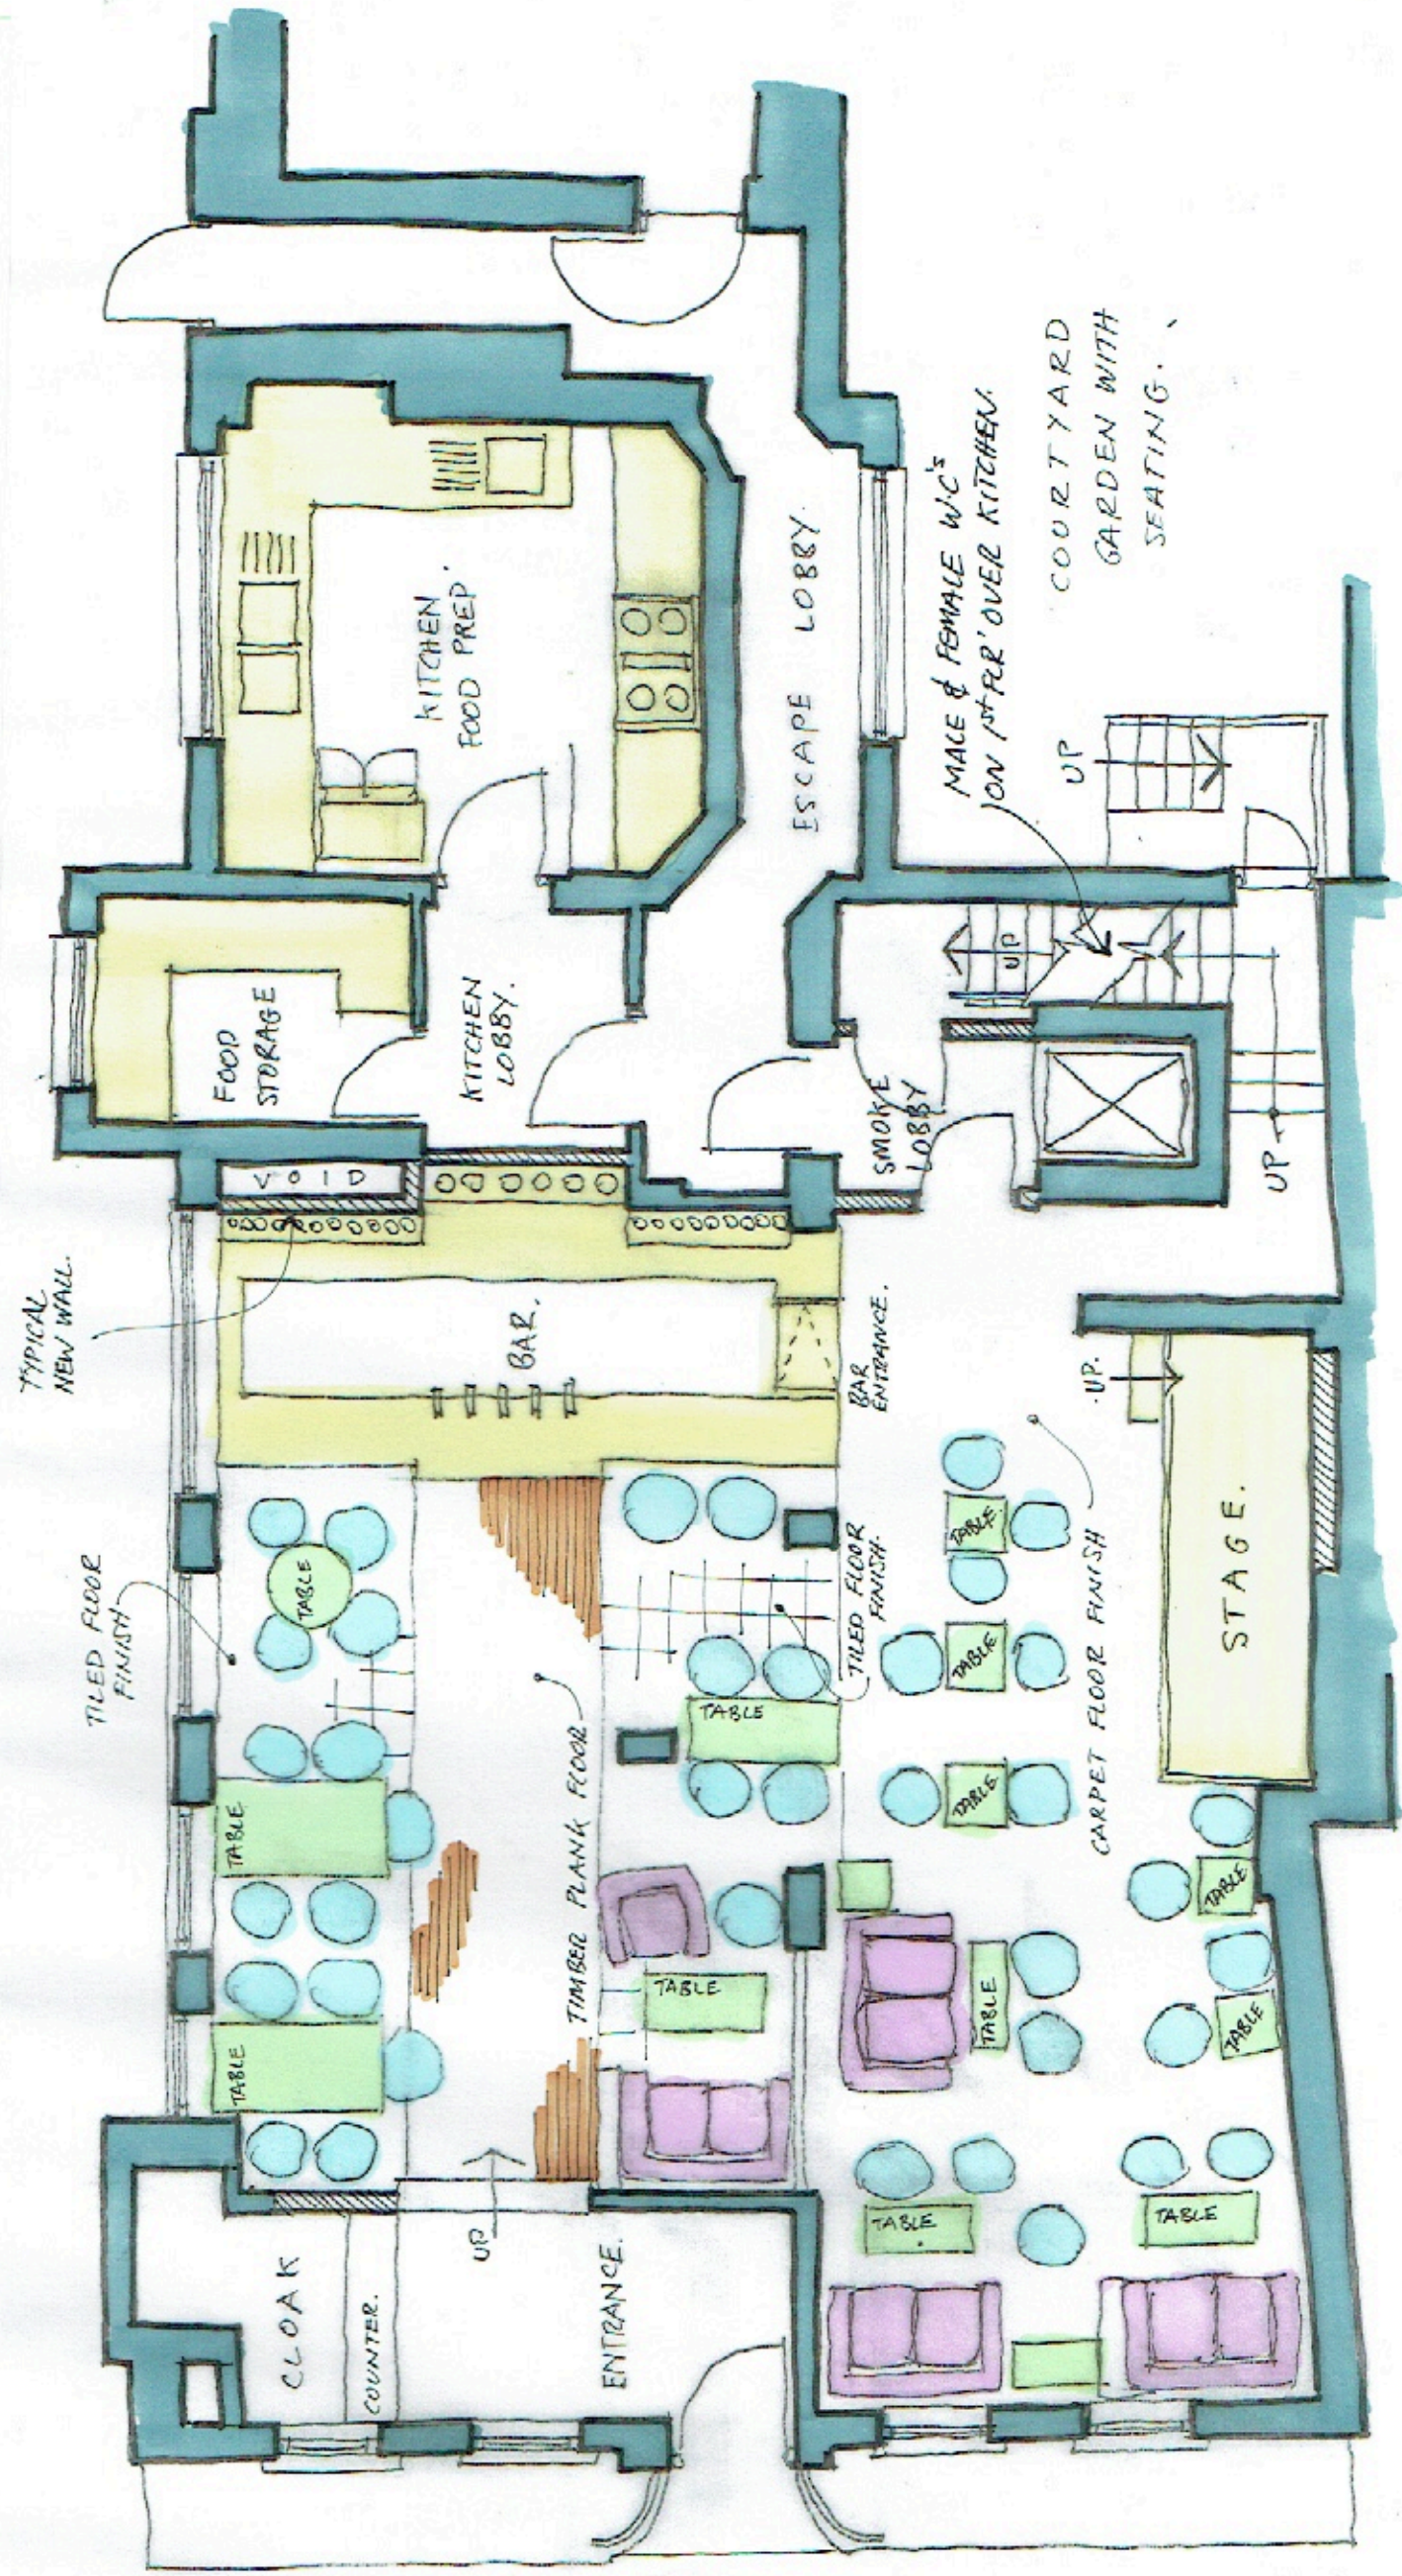

PROPOSED GROUND FLOOR PLAN.

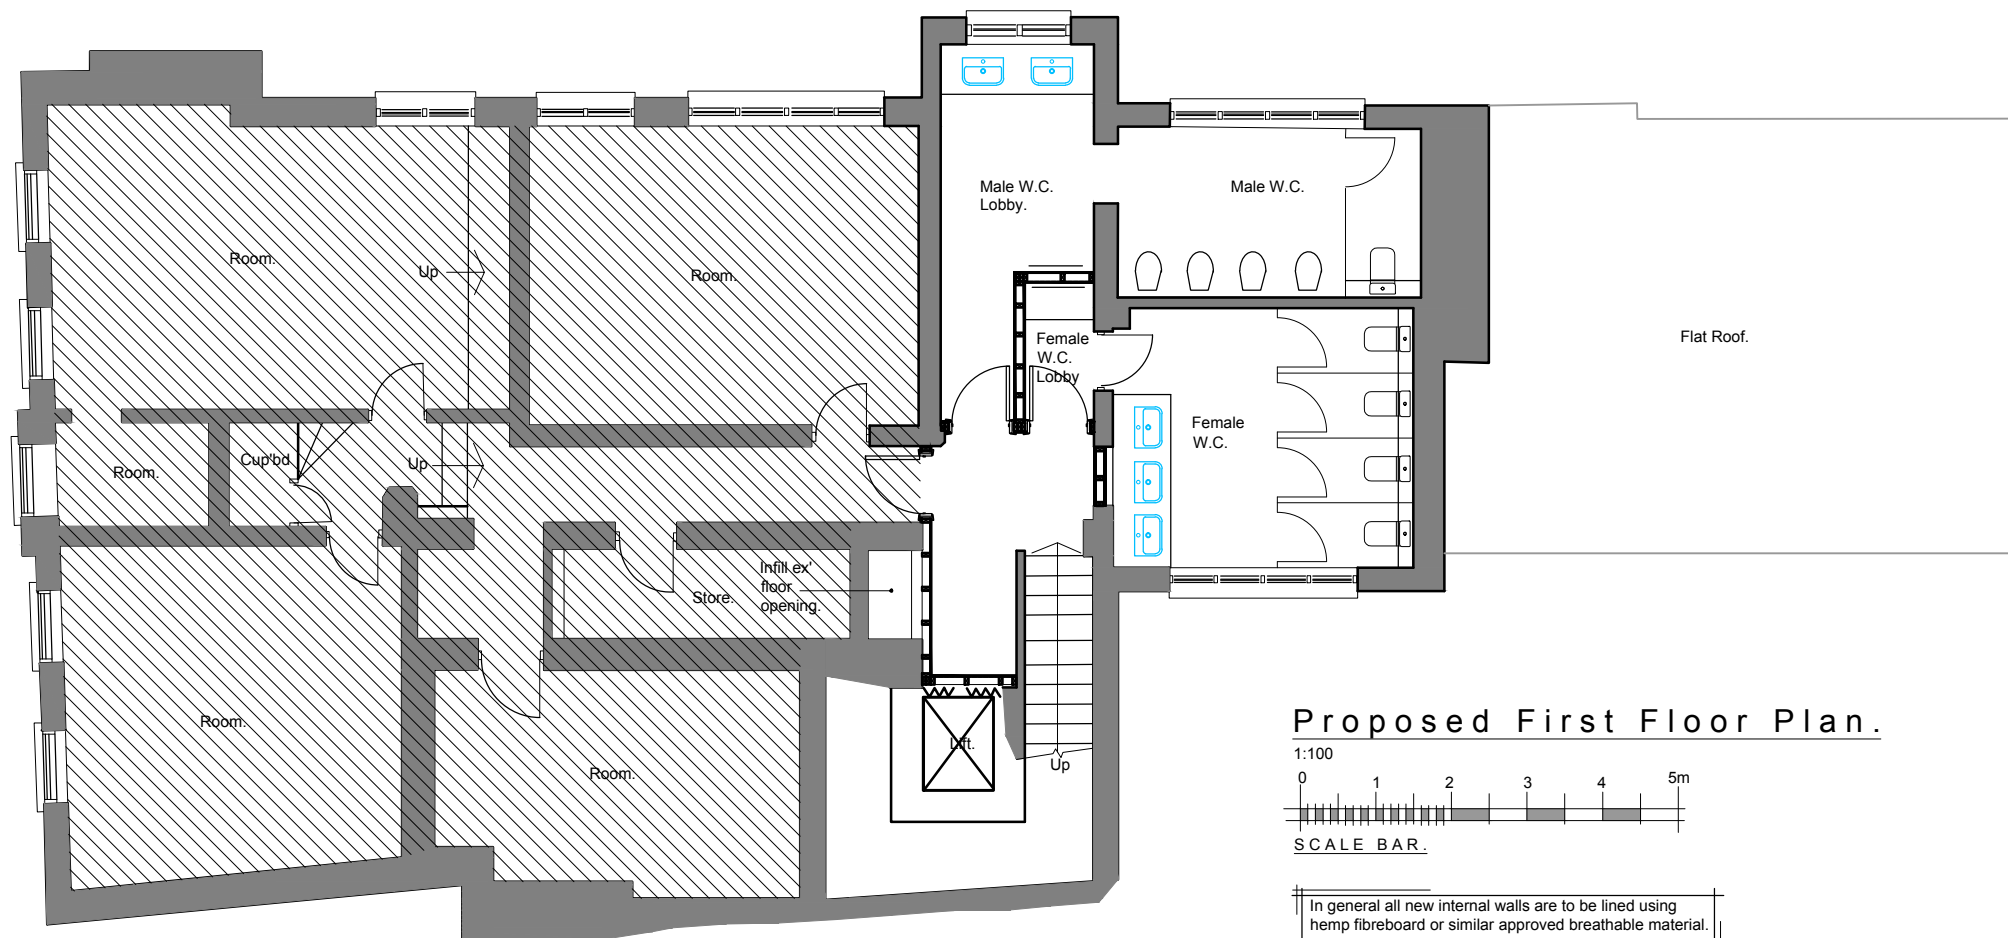

ALL WORKS ARE TO BE IN ACCORDANCE WITH THE BUILDING REGULATIONS 2021 & ALL CURRENT AMENDMENTS.

CONTRACTOR TO VERIFY ALL CRITICAL DIMENSIONS ON SITE PRIOR TO FABRICATION

GENERAL NOTES

- Responsibility is not accepted for errors made by others in scaling from this drawing.
- All construction information should be taken from figured dimensions only.

Client
The Vault.

Project
 28 KNIGHT STREET, SAWBRIDGEWORTH,
 HERTFORDSHIRE, CM21 9AU.
 PROPOSED NEW RETAIL FITOUT TO
 GROUND FLOOR.

Drawing Title
 PROPOSED FIRST FLOOR PLAN.

Drawing Number	Rev.	Scale
0263 - 007	A	1:100@A3
		Date
		Oct 2023

Rev	Description	By	Date
A	Wall finish noted added.	J.C.B.	31.01.24

CB Designs .
 Sawbridgeworth,
 Hertfordshire, CM21 0BW.
 Tel: 07806 752261 Email- chris.benzing@icloud.com
 Design & Management of Residential & Commercial property