


# PLAN B

SITE

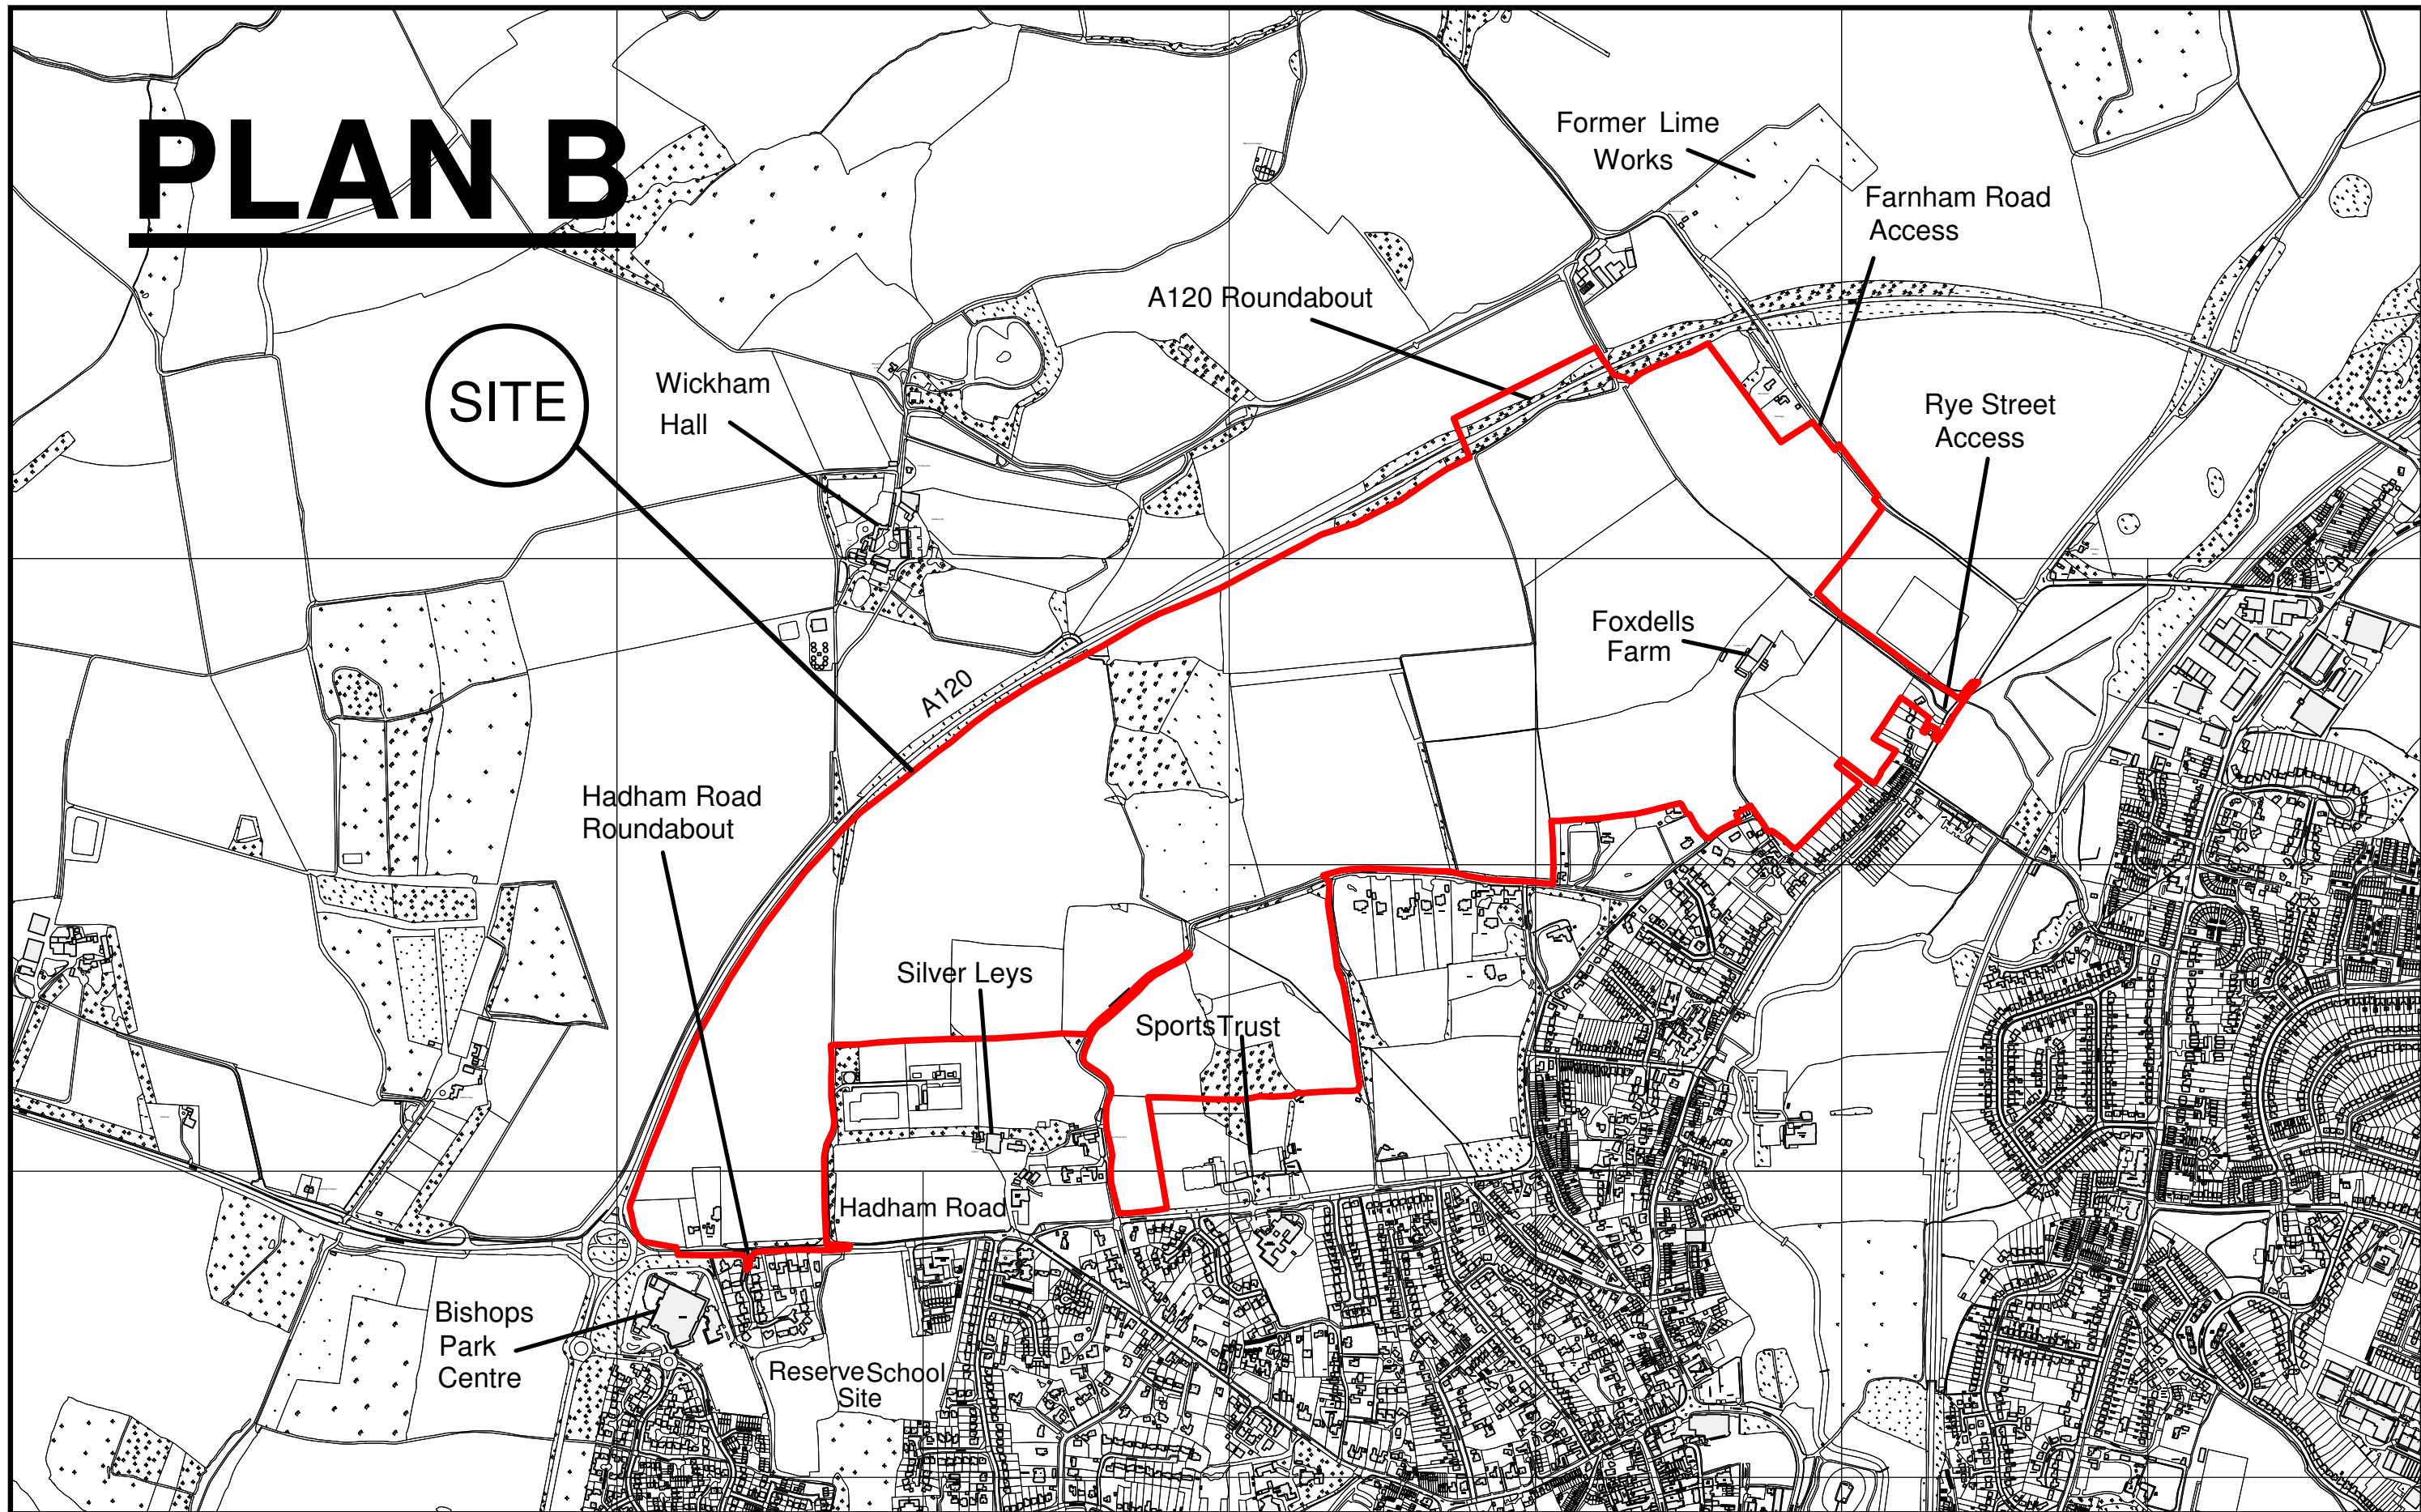

East Herts Council  
Wallfields  
Pegs Lane  
Hertford  
SG13 8EQ  
Tel: 01279 655261

Address: Bishops Stortford North

Reference: 3/13/0075/OP

Scale: 1:10000 at A3

O.S Sheet: TL4722, TL4822, TL4823, TL4922 & TL4923

Date of Print: 22 November 2013



This copy has been produced specifically for Map Control Scheme purposes only. No further copies may be made. Unauthorised reproduction infringes Crown Copyright and may lead to prosecution or civil proceedings. Reproduced from the Ordnance Survey map data with the permission of the controller of Her Majesty's Stationery Office Crown Copyright 2007 East Herts Council. LA Ref: 100018