




0 10m 50m



 Phase B application boundary
 Land under control of applicant

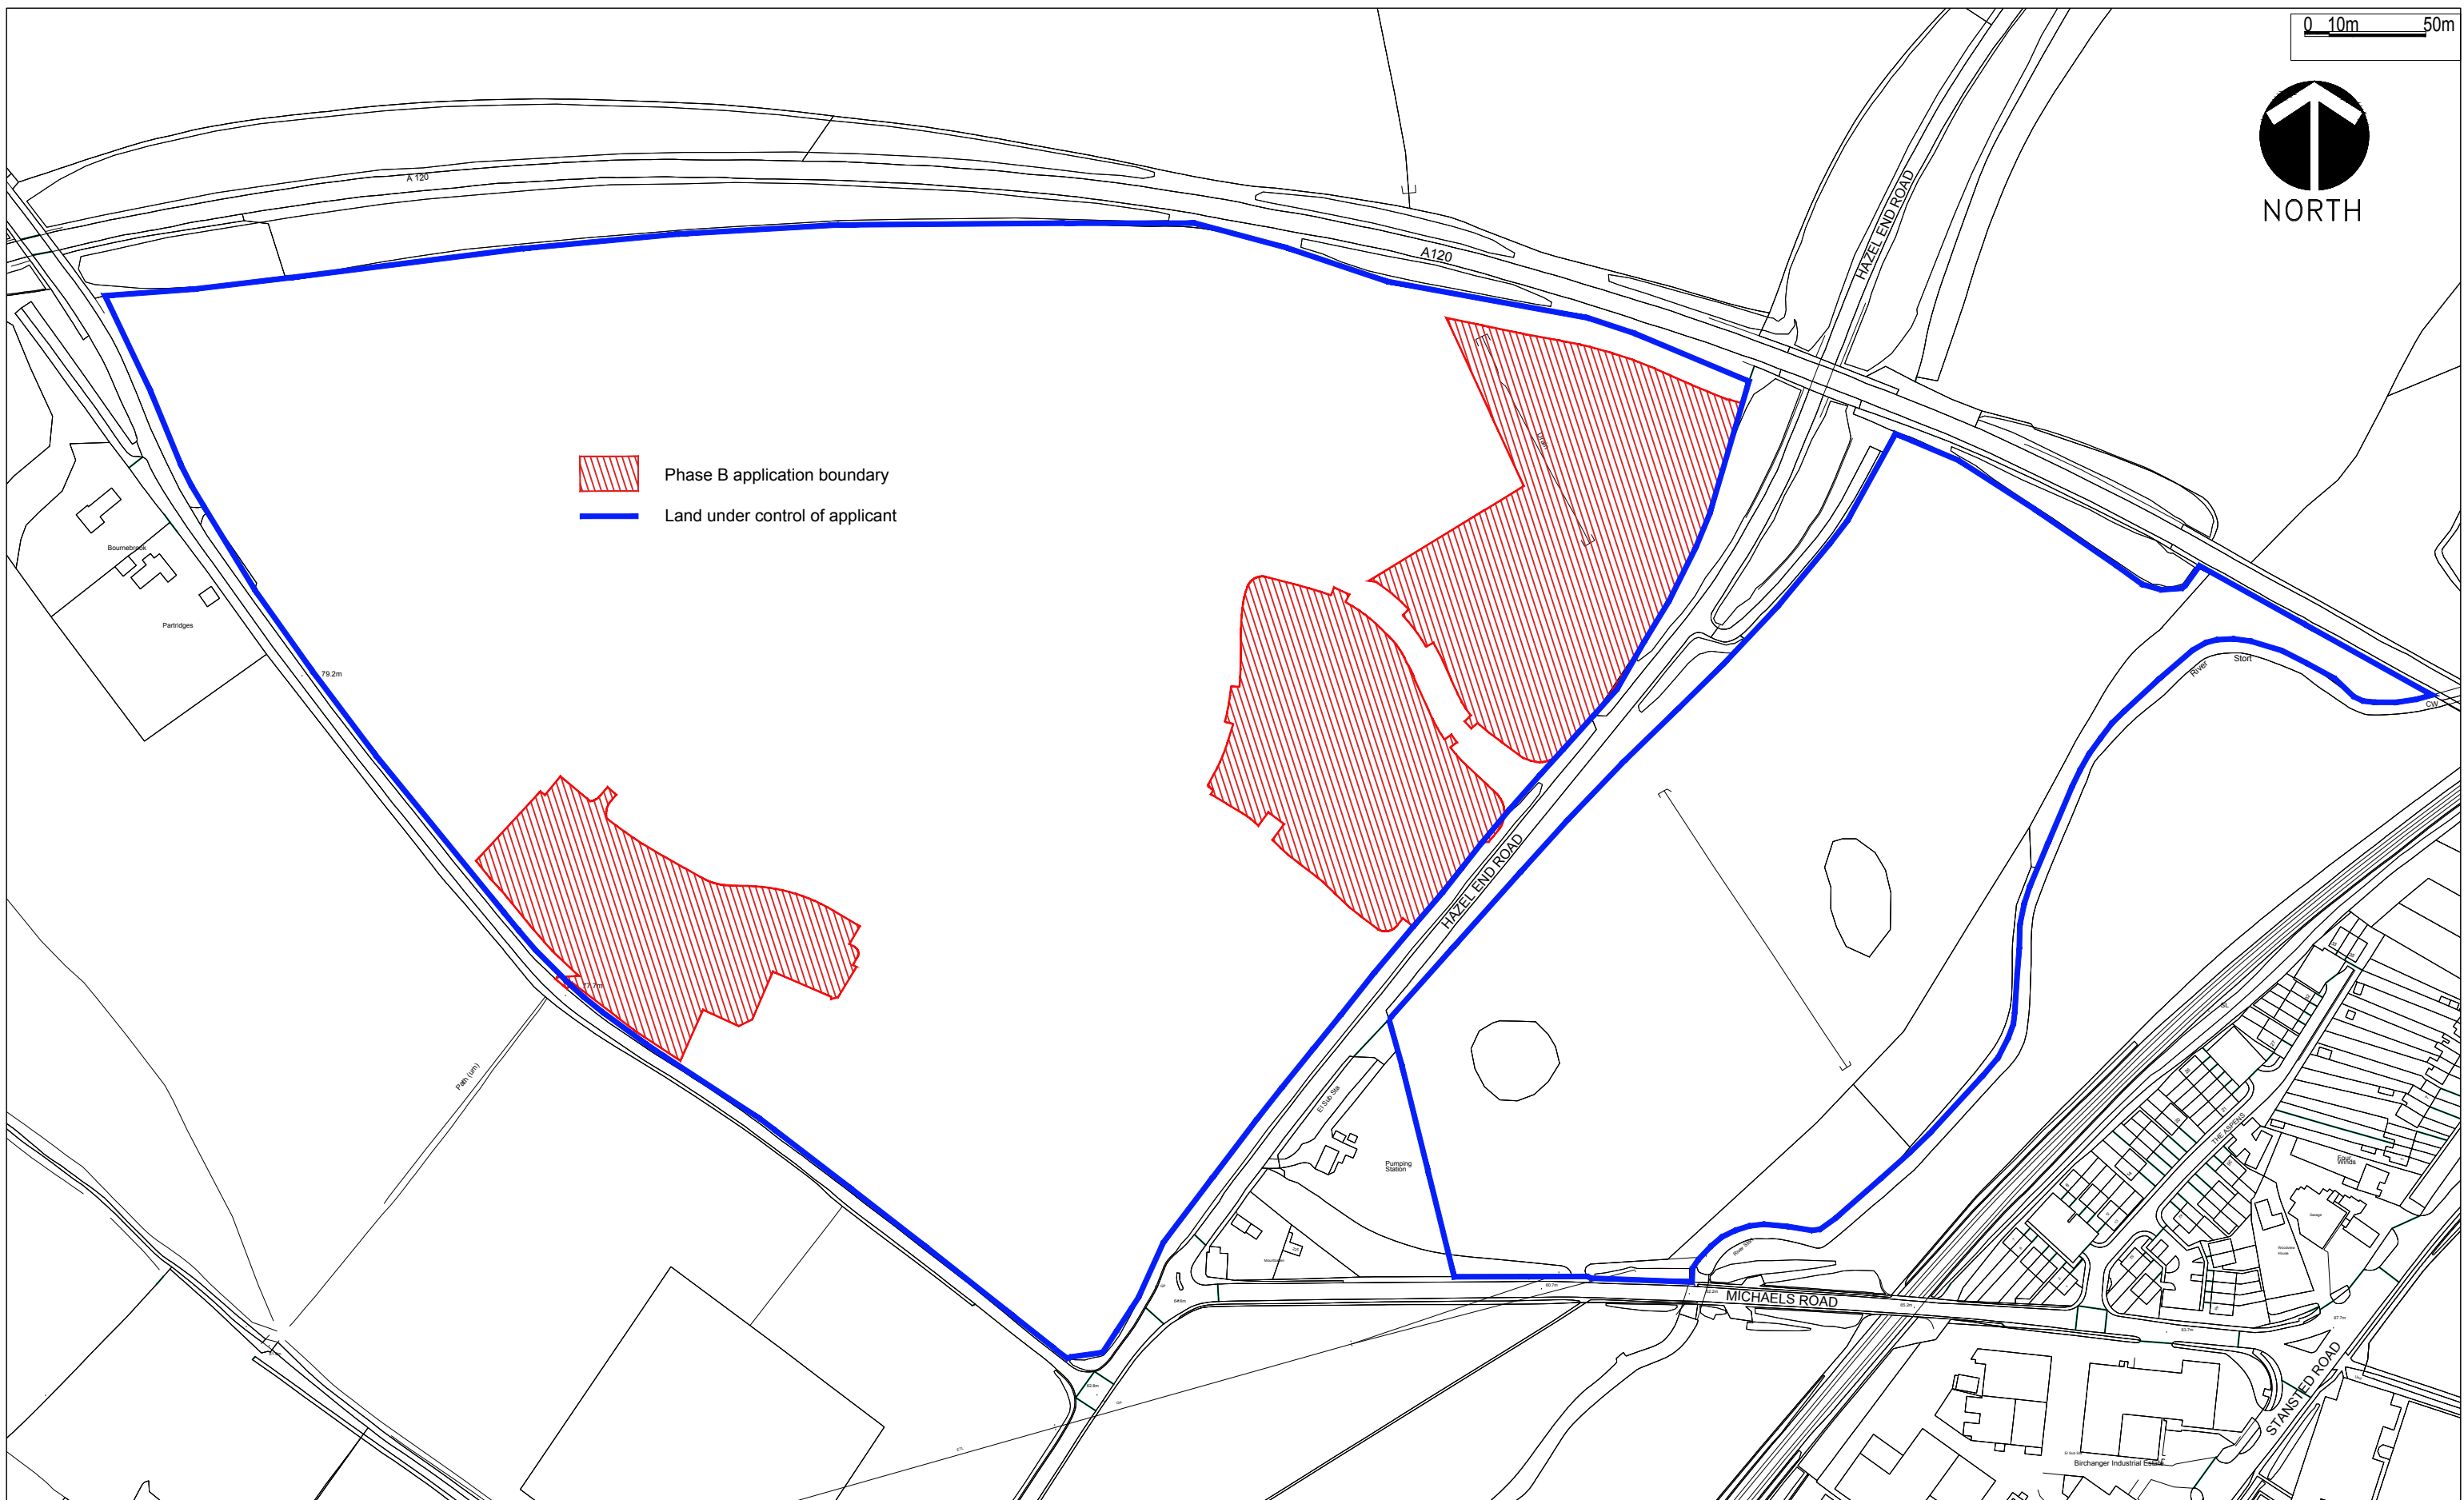

CLIENT



PROJECT

Hazel End - Phase B

DRAWING TITLE

Location Plan

DRAWING STATUS

PLANNING

REVISIONS

SCALE	DATE	DRAWN	CHECKED
-------	------	-------	---------

1:2500	June '17	BDG	
--------	----------	-----	--

NUMBER	REV.
--------	------

C00187_002	
-------------------	--



BDG DESIGN (SOUTH) Ltd
 Southway House
 29 Southway, Colchester
 Essex C02 7BA
 Tel: 01206 561436
 Fax: 01206 574821
 E-Mail: BDG_enquires@bdg-design.co.uk