


NOTES
 Do not scale from this drawing. Only written dimensions are to be used.
 Where applicable all site dimensions are to be checked before commencement.

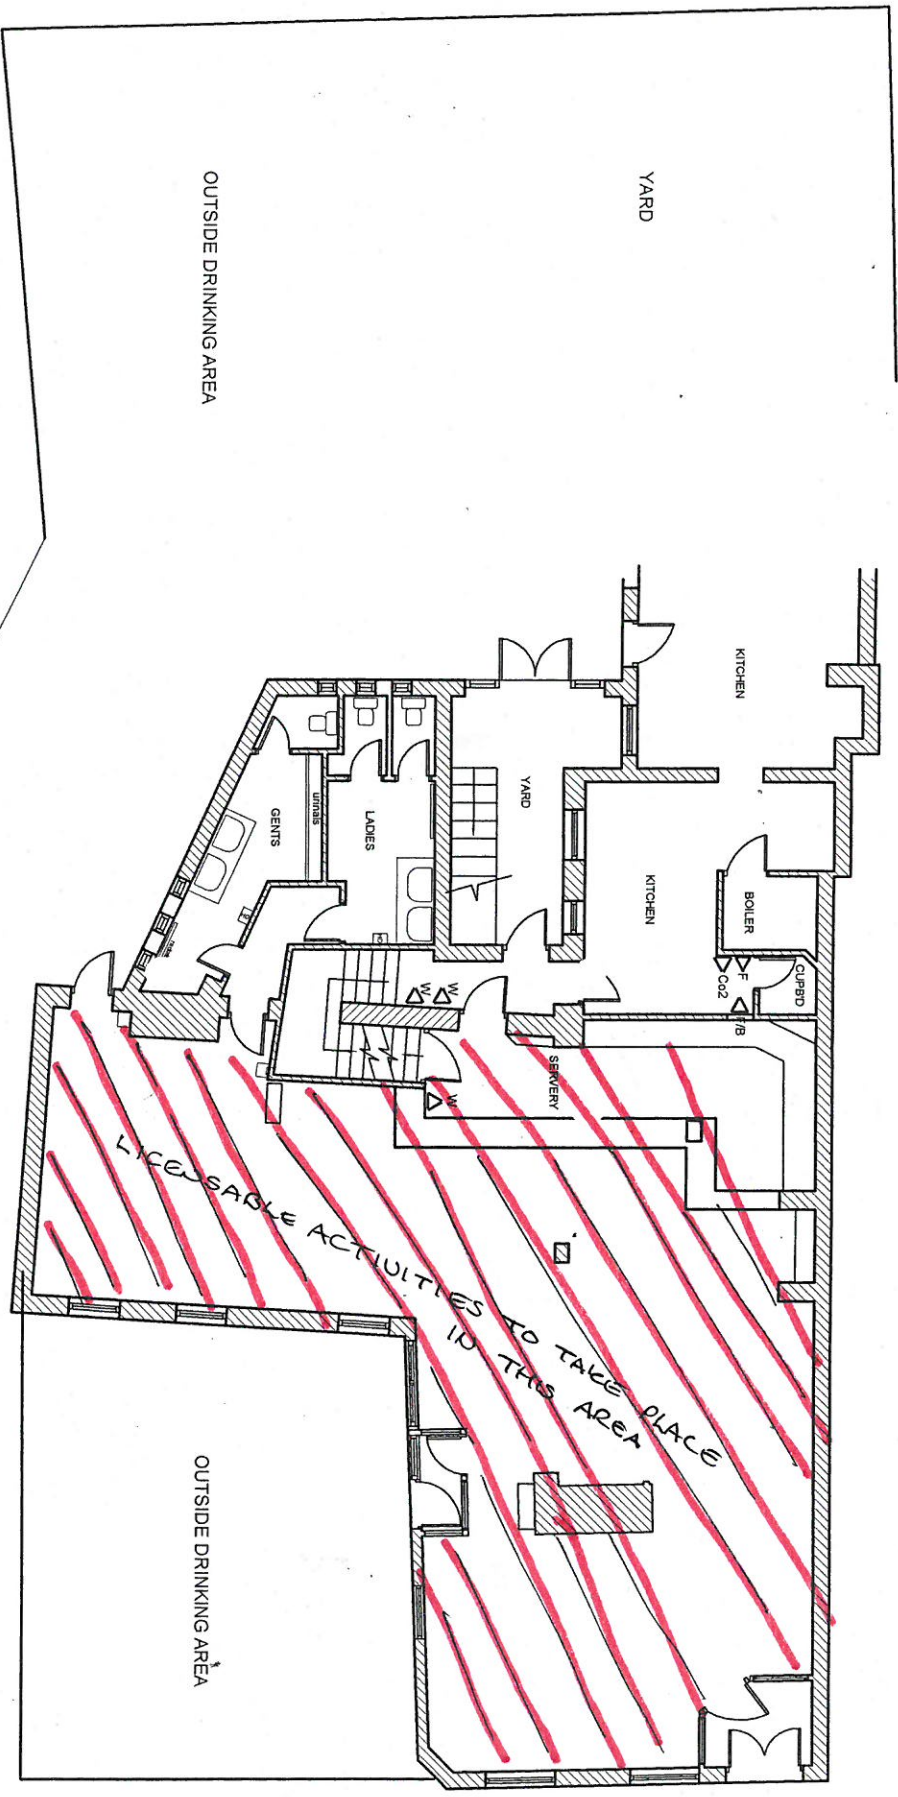

KEY:

▷ F/B	FIRE BLANKET
▷ P	POWDER
▷ W	WATER
▷ CO2	CO2
▷ W/C	WET CHEMICAL
▷ F	FOAM

TRADING AREAS
 125 (M) 1345 (ft)

Rev/No | Revision
 Drawn By | G.A.
 Checked By |
 Scale | 1:100
 Date | FEB '05
 DWG No | LICENSING DRAWING

Project | WHITE HART, HERTFORD
 Licensing Plan

McMullen and Sons Limited
 The Herons Brewery
 28 Old Coas
 Hereford
 SQ14 1ND
 Tel: 0192 244811
 Fax: 0192 500729