


CARPARK ELEVATION EXISTING (1:100)



CARPARK ELEVATION PROPOSED (1:100)

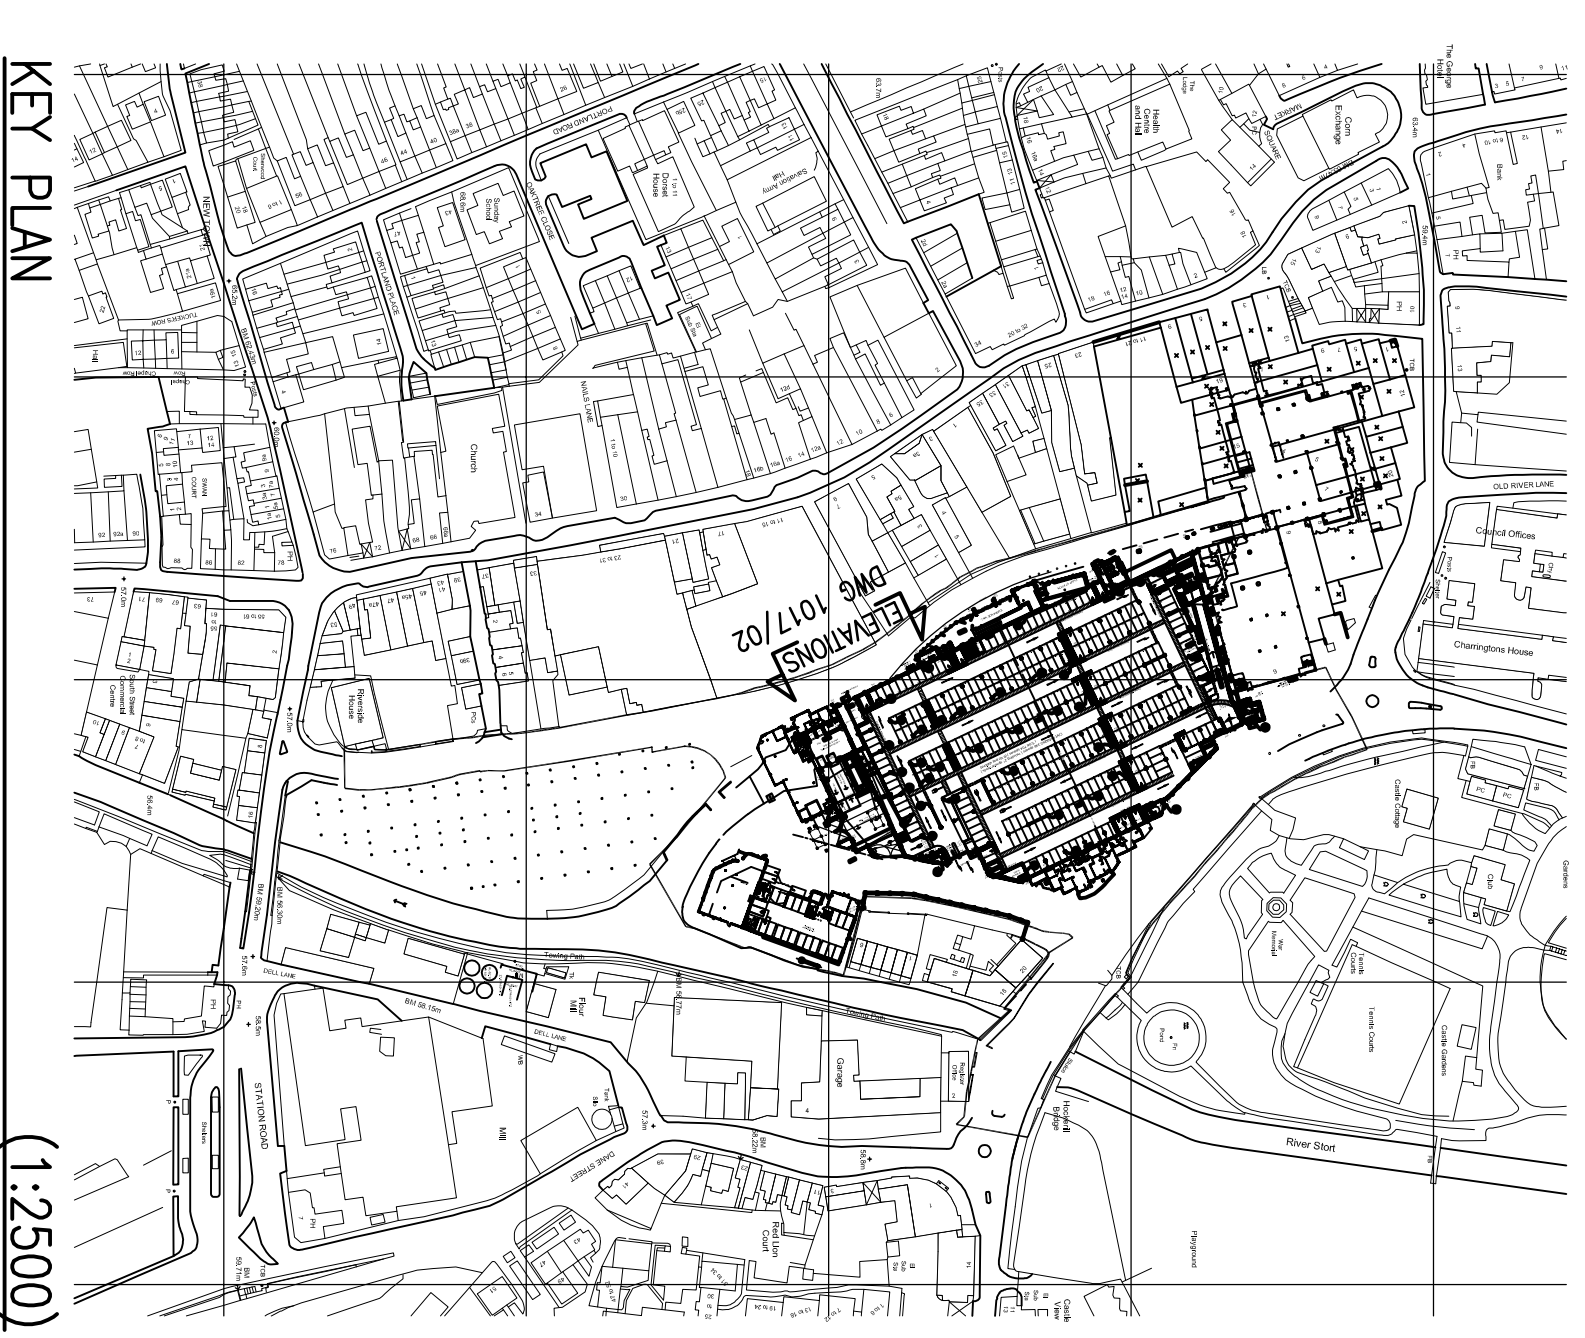

KEY PLAN (1:2500)

Rev	Date	Amendment	Signed

Status	Current Status	Authorised by:	Date
Draft for comment	<input checked="" type="checkbox"/>	cf	28/8/08
Tender issue	<input type="checkbox"/>		
For construction	<input type="checkbox"/>		
As Built/Record/Survey	<input type="checkbox"/>		

		Old Coach House 67A High Street Saffron Walden Essex, CB10 1AA Tel: 01799 527 785 Fax: 01799 527 785
--	--	---

Project: JACKSON SQUARE MULTI STOREY CAR PARK BISHOPS STORTFORD	Client: EAST HERTS COUNCIL
Drawing Title: ALTERATIONS TO VEHICULAR AND PEDESTRIAN ACCESS ARRANGEMENTS ELEVATIONS	Scale: 1/100 1/2500
CAD File: Z:\4017\4017N01 & 02	Date: 23/6/08
Drawing No: 4017/02	Date: 23/6/08