



Plan A - S106 Rights of Way

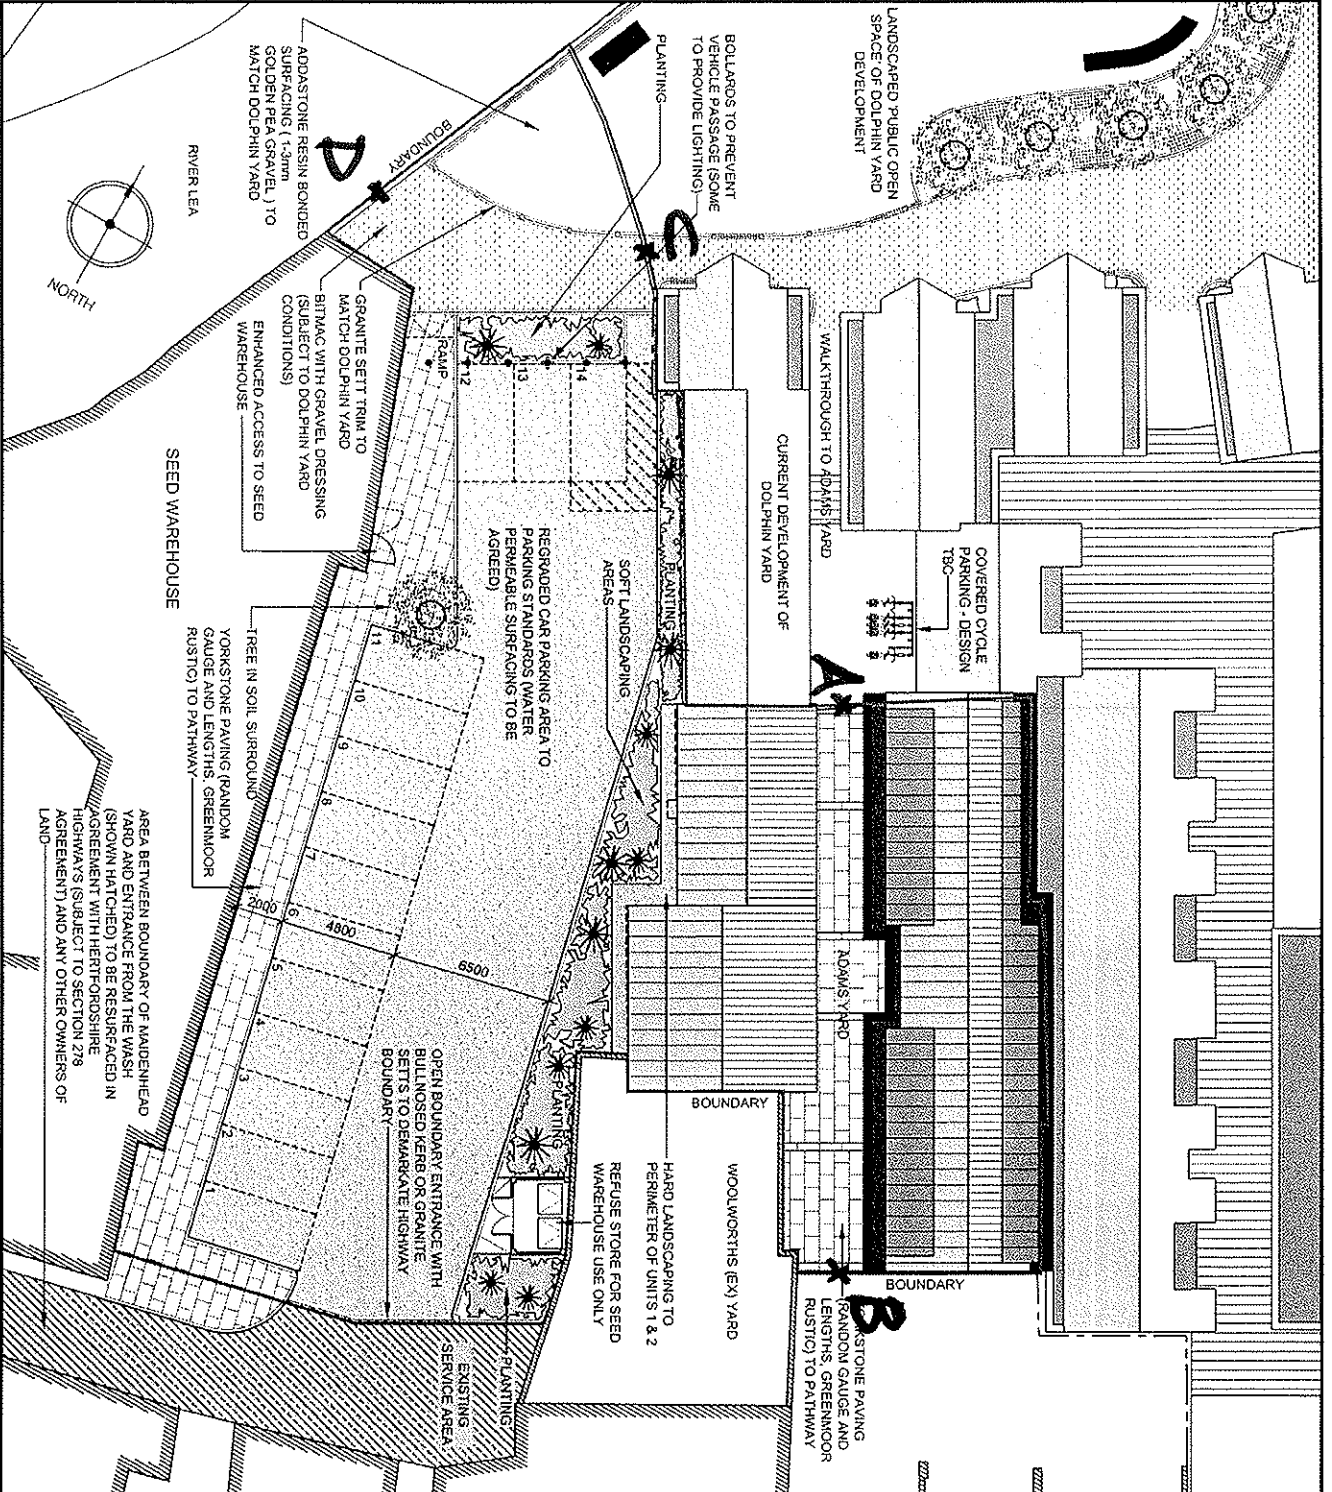

This drawing is the property of DPK Design Ltd, and is issued on the condition that it is not reproduced, disclosed or copied in any unauthorised person without written consent. All stated dimensions are in millimetres and must be verified on site. DPK Design must be informed of any discrepancies immediately.  
 © DPK Design Ltd.

NOTES:  
 3/10/0090/RP  
 RECEIVED 18 JAN 2009

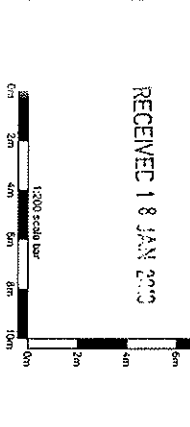

Rev	Date	Description
D	14.01.10	Revised following Planning officers comments
C	05.01.10	Revised following pre-application meeting.
B	11.11.09	Amendments to proposed foot plan, bin store / cycle store and loss of one parking space
A	17.07.09	Includes amended to allow scaling. Scale corrected (1:200)

REVISIONS:

**dpk design**  
 DPK Design Limited  
 19 Badgers Close, Hertford, Hertfordshire SG13 7UU  
 e: darren@dpk-design.co.uk t: 07977 121587

FOR PLANNING APPROVAL

Client: ATLANTIC (HERTFORD) LIMITED  
 Project: ADAMS YARD HERTFORD HERTS

PROPOSED SITE PLAN

Date	Drawn	Scale	Sheet
18.06.09	DSP	1:200	A3
Project No:	2009002	Plot No:	P.02
		Revision:	D