


Crane Mead Supermarket Proposal

4th November 2010 / 1150 / Marc Samuels

Appendix 1
To letter 5/11/10

1:1000 @ A3

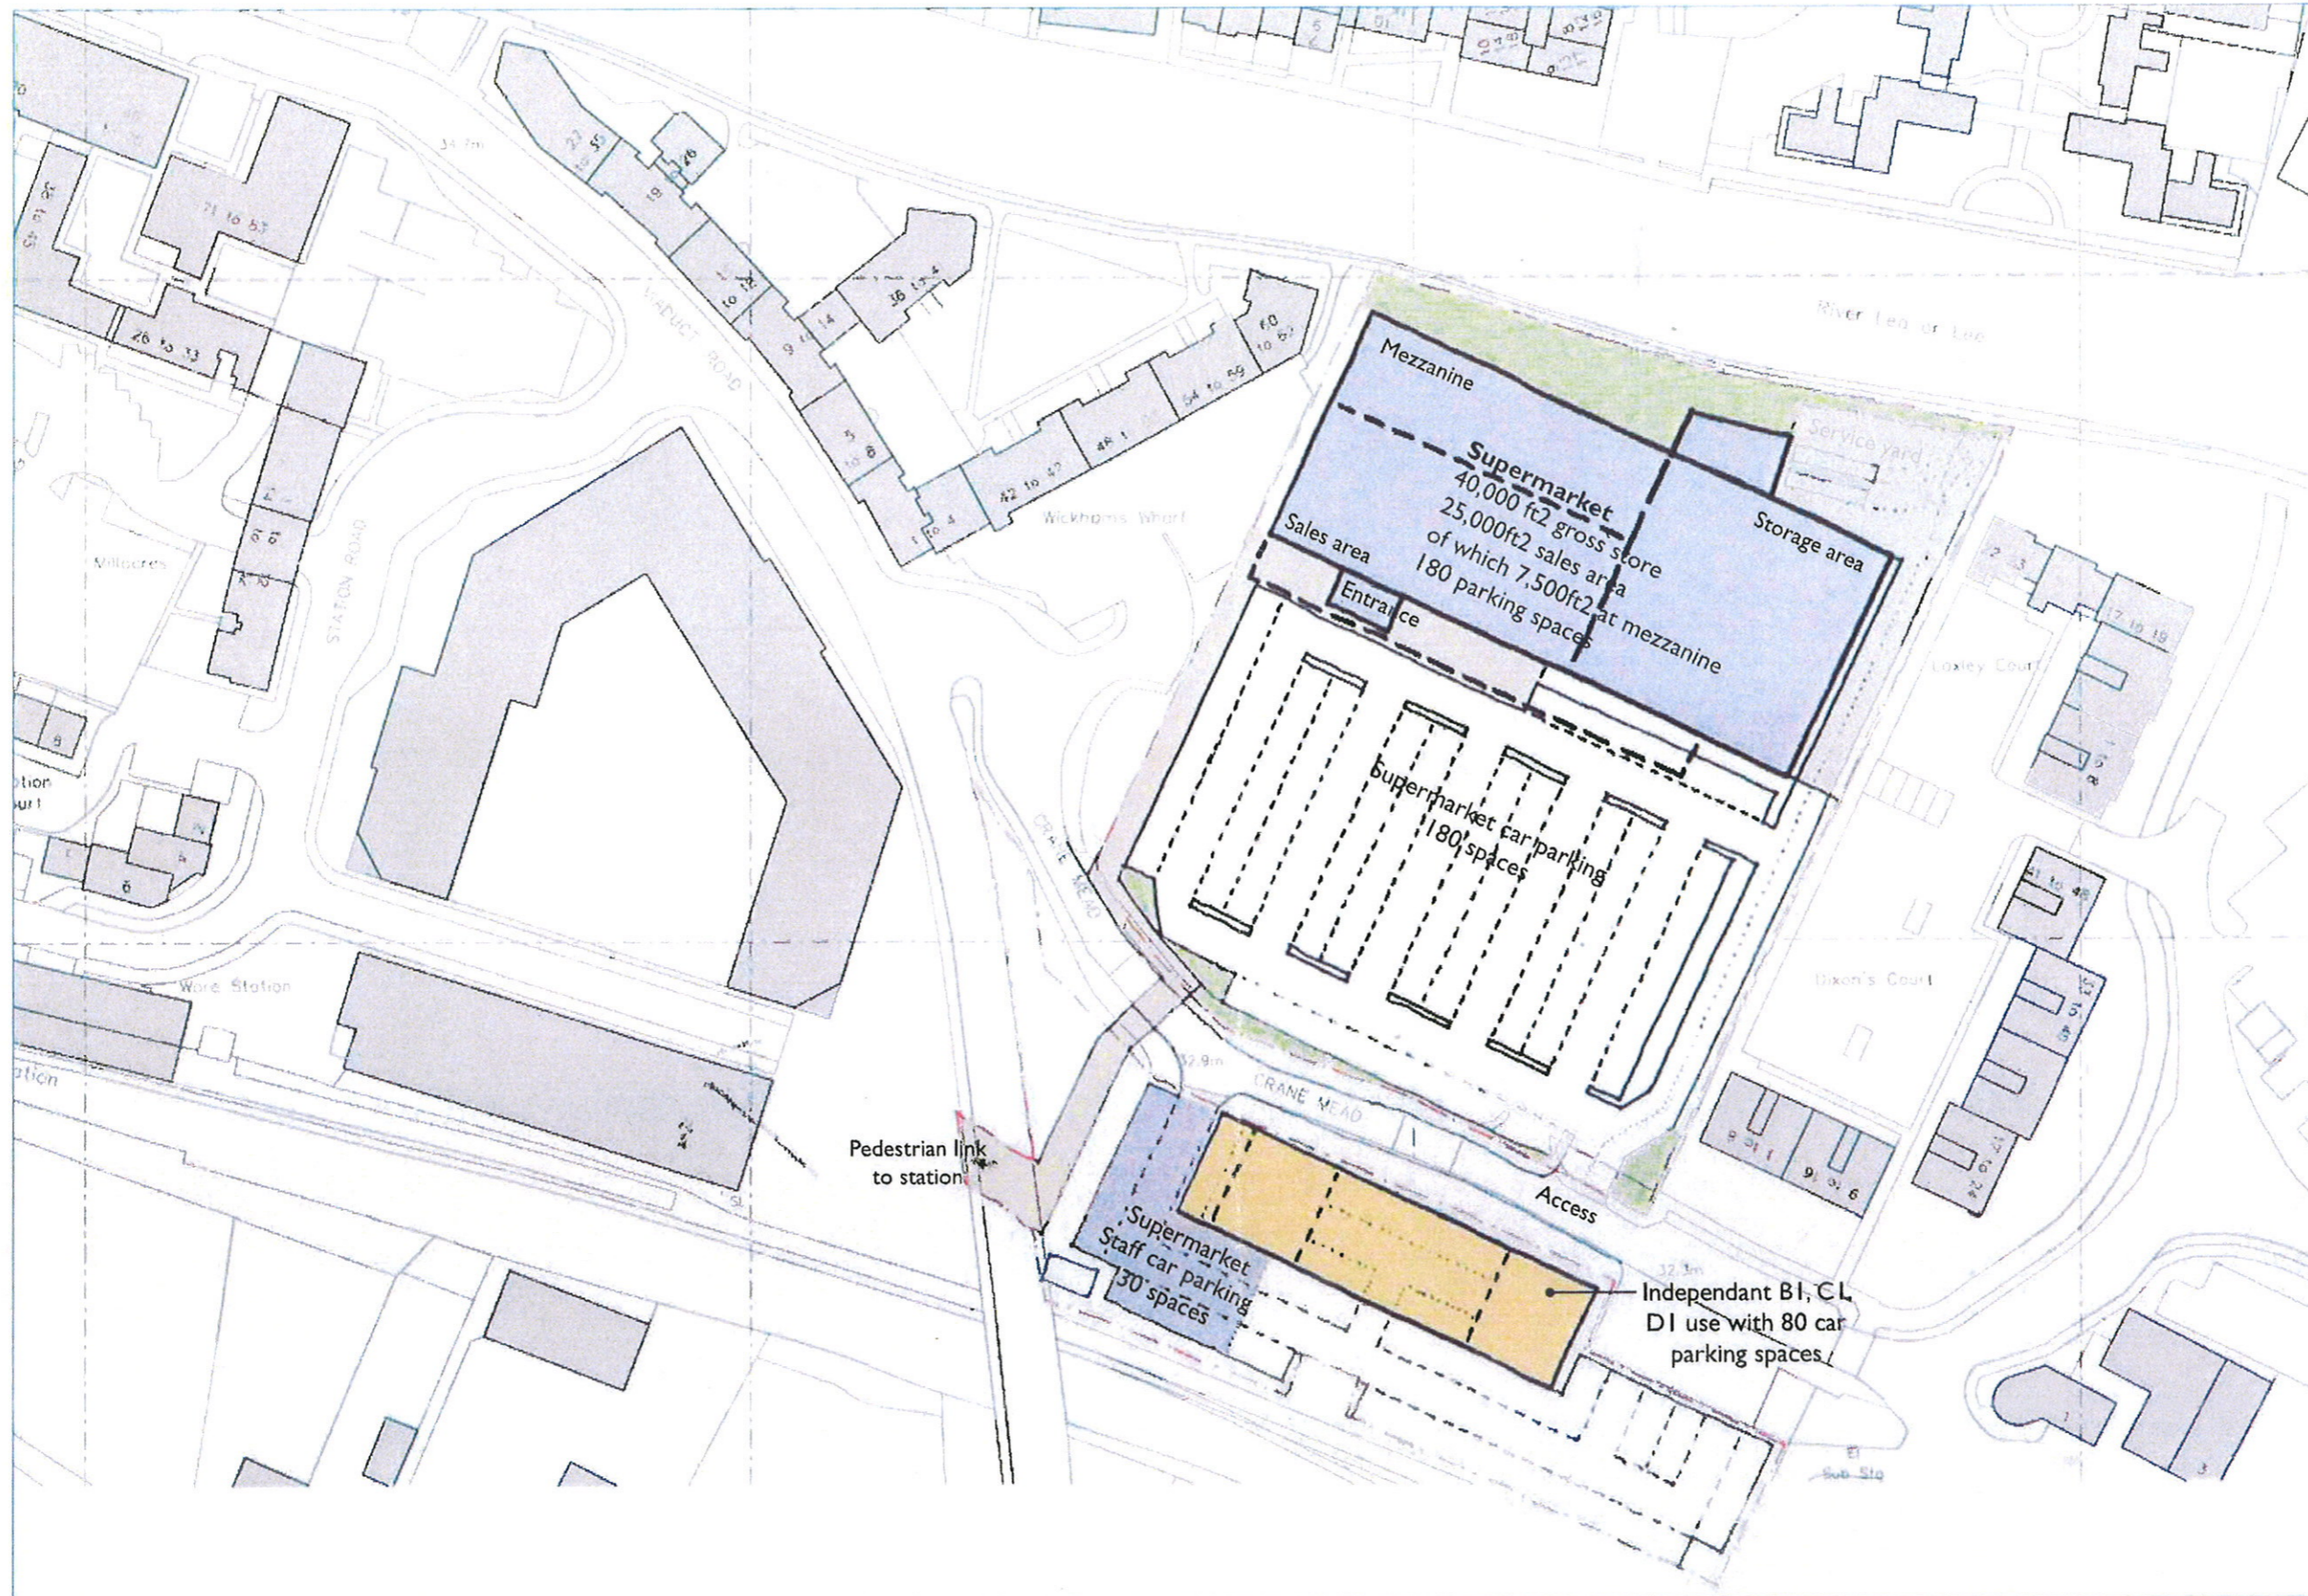

SCANNED

SCANNED

