



Lockett & Co
Retail, Licensing & Training Consultants



McColl's
McColl's Retail Group Ltd




MCCOLL'S RETAIL GROUP LTD
ASHWELLS ROAD
BRENTWOOD
ESSEX
CM15 9ST
TEL: 01277 322916
FAX: 01277 322151

PROJECT TYPE/DETAILS
ALCOHOL LICENCE APPLICATION


Rev	Revision Details
A	ALC APP-HD-16/06/2016

DRAWN BY
PHILIP THOMNEY

Key:

-  - Fire Extinguishers.
-  - CCTV.
-  - Area to be licensed for the sale of alcohol for consumption off the premise.

McColl's
Baldock Road, Buntingford
Hertfordshire
SG9 9BL

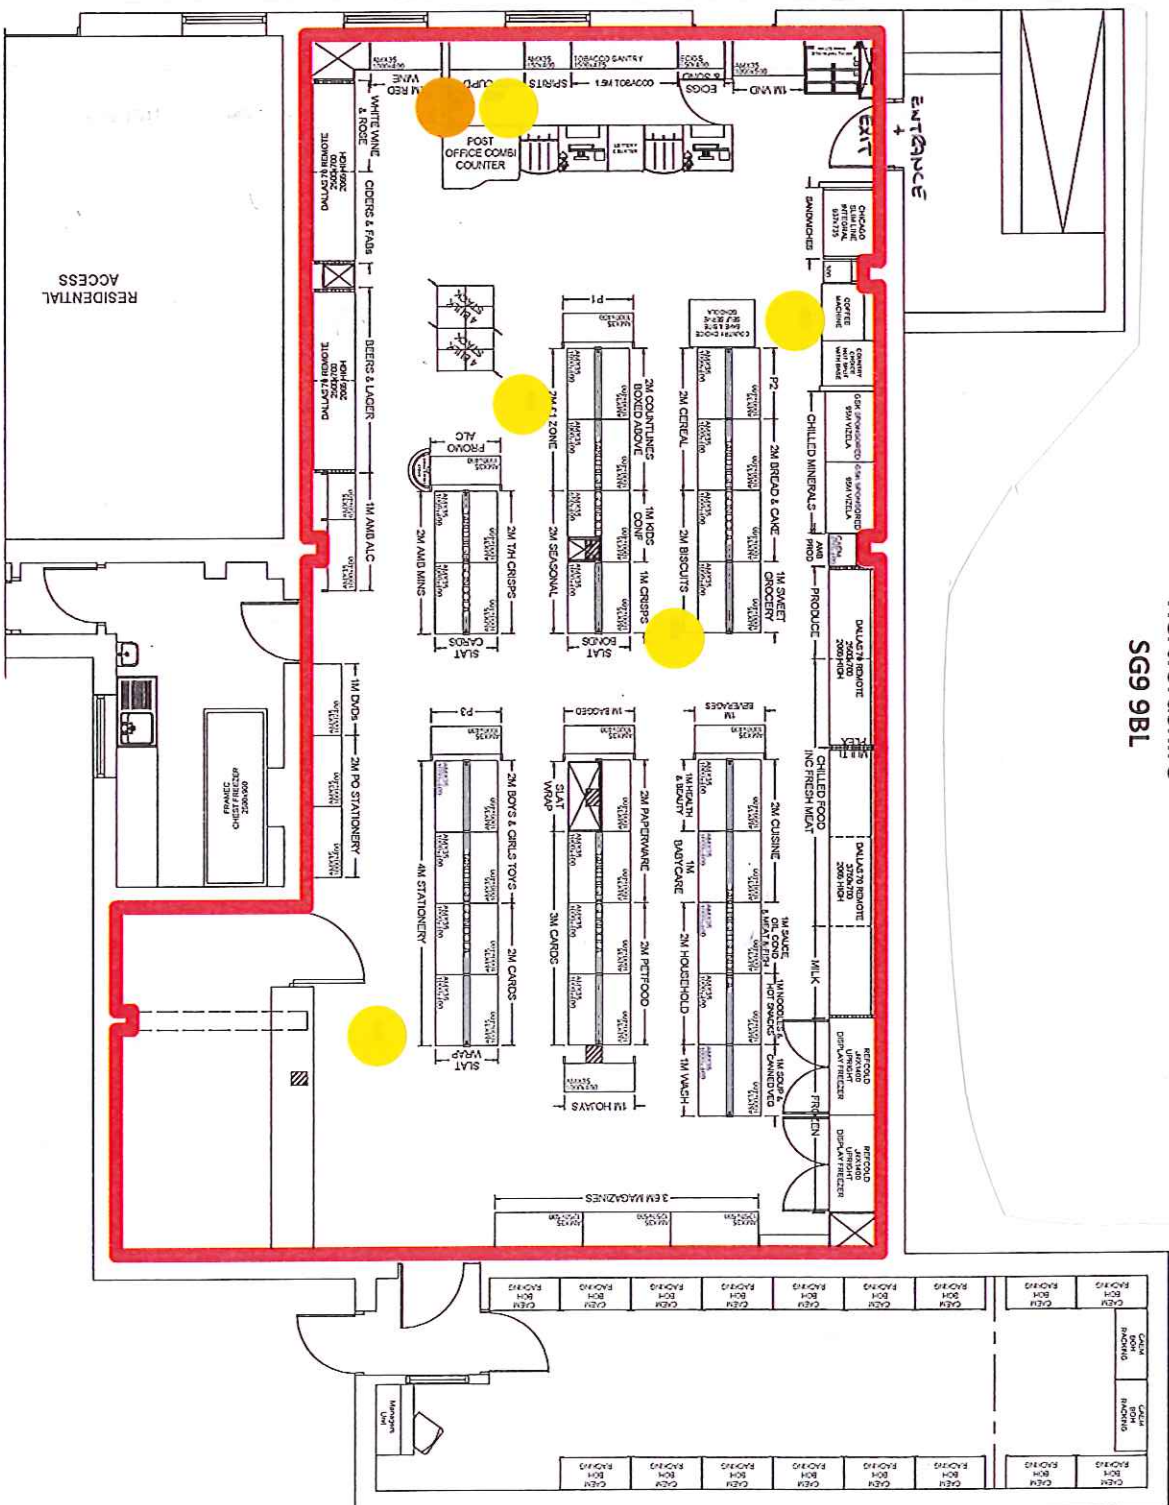

Date: June 2016
Scale: 1:100