


## Appendix A: Site plans

### Northgate End residential and commercial units, Bishop's Stortford




# Layston Court Gardens, Buntingford



	<p>East Herts Council                  Wolfhills                  Pags Lane                  Hertford                  SG13 8EQ                  Tel: 01279 655261</p>	<p>© Crown copyright and database rights 2025 Ordnance Survey AC000086236                  You are not permitted to copy, sub-license, distribute or sell any of this data to third parties in any form</p>	<p><b>Layston Court Gardens                  Buntingford</b></p> <p>DATE OF ISSUE: 29/1/2025                  SCALE: 1:1250eA4</p>
---	--	---	--



# Land at West Street, Hertford

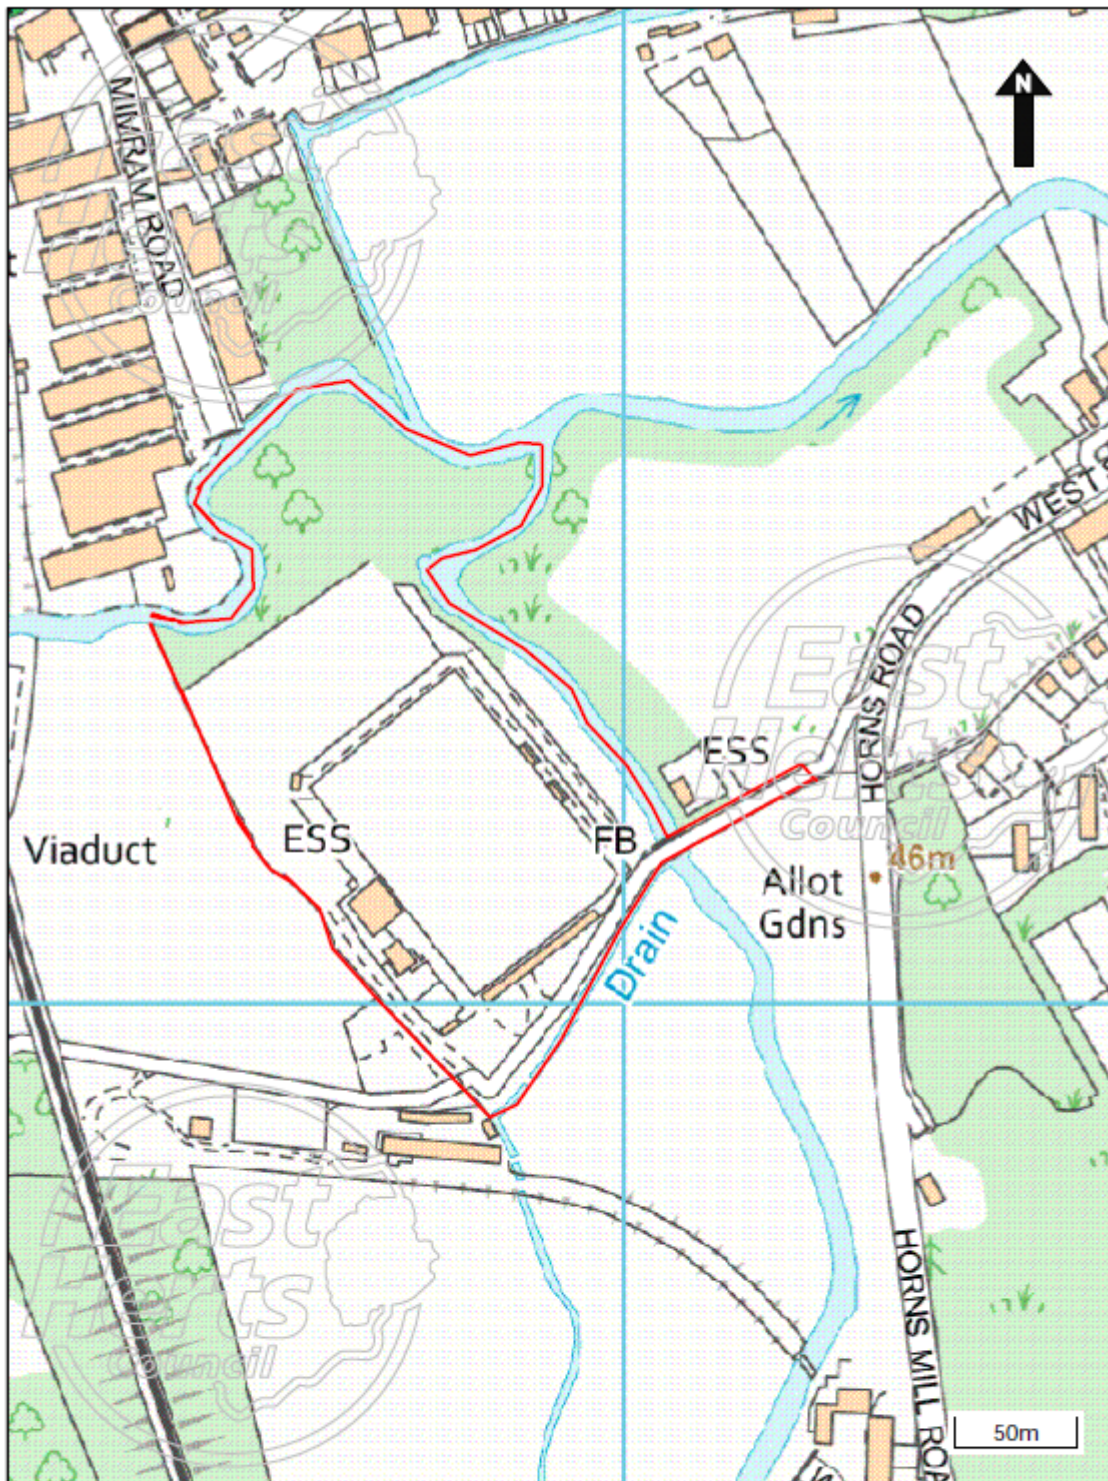

East Herts Council  
 Whitfields  
 Pags Lane  
 Hertford  
 SG13 8EQ  
 Tel: 01279 655261

© Crown copyright and database rights 2025 Ordnance Survey AC00000002196  
 You are not permitted to copy, sub-licence, distribute or sell any of this data to third parties in any form

Hertford Town Football Club Land at West Street Hertford	
DATE OF PLAN	29/1/2025
SCALE	1:2500@A4