


Location Plan

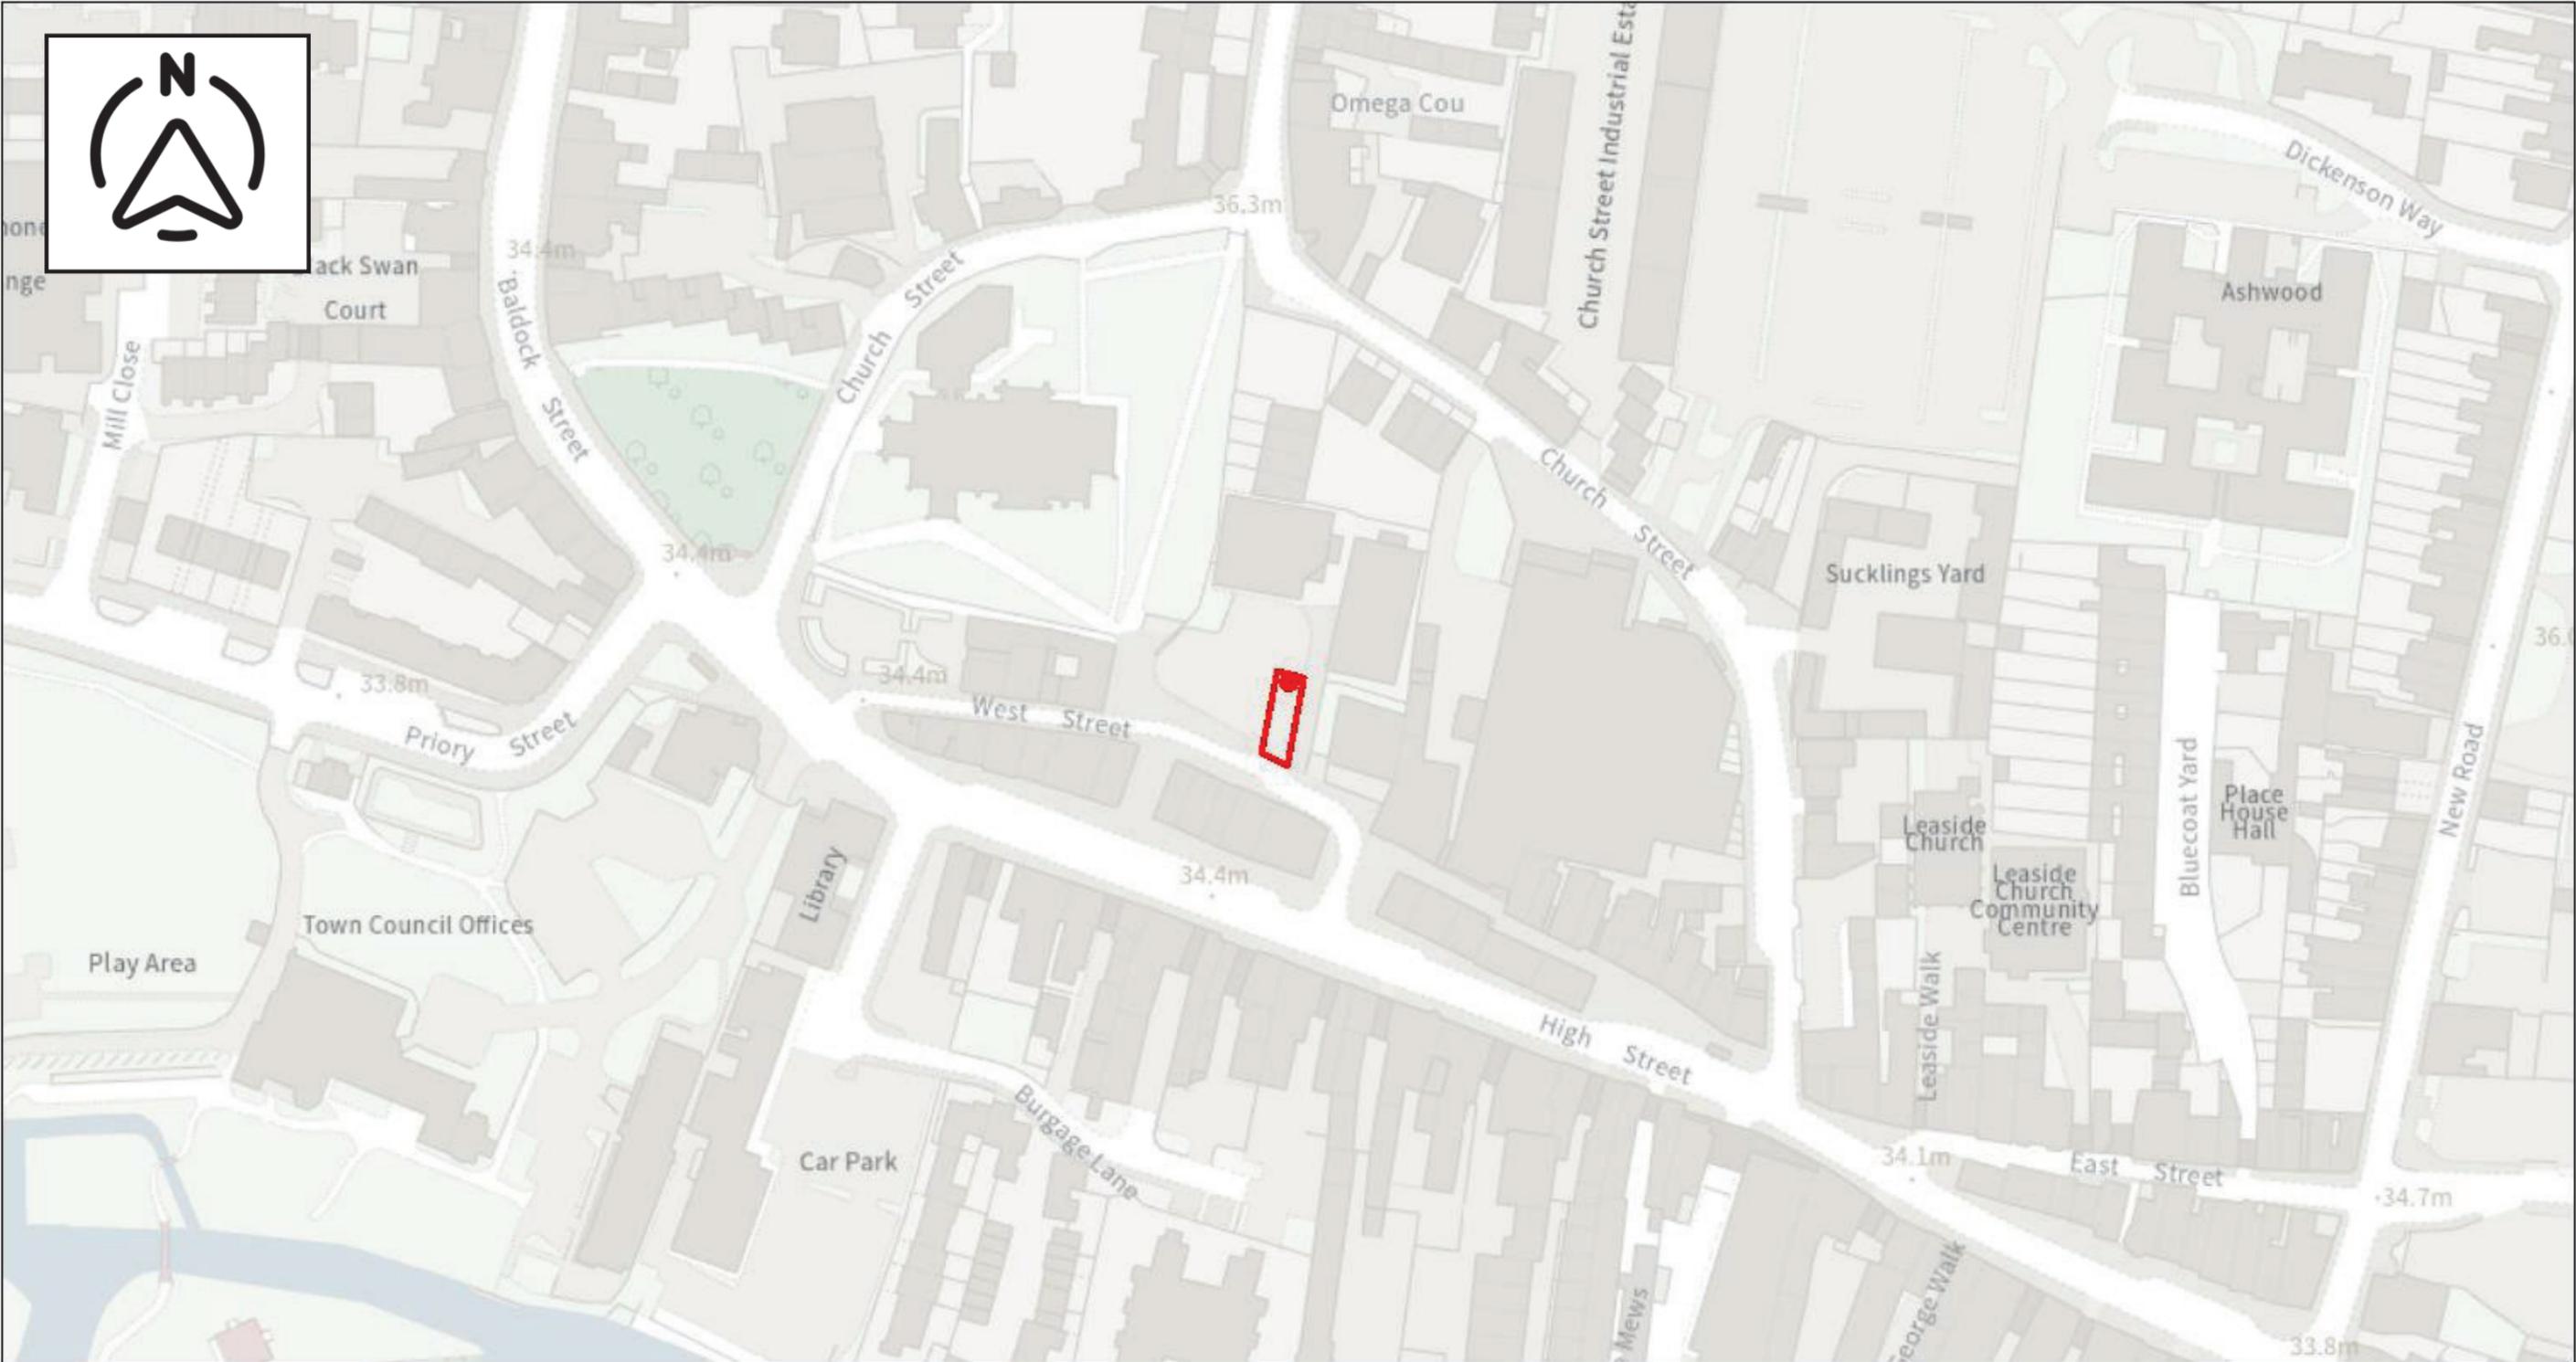

20/05/2025
© Crown copyright and database rights 2025 OS AC0000849954

scale 1:1250

Drg. No. HCC/TS/02 REV 0