
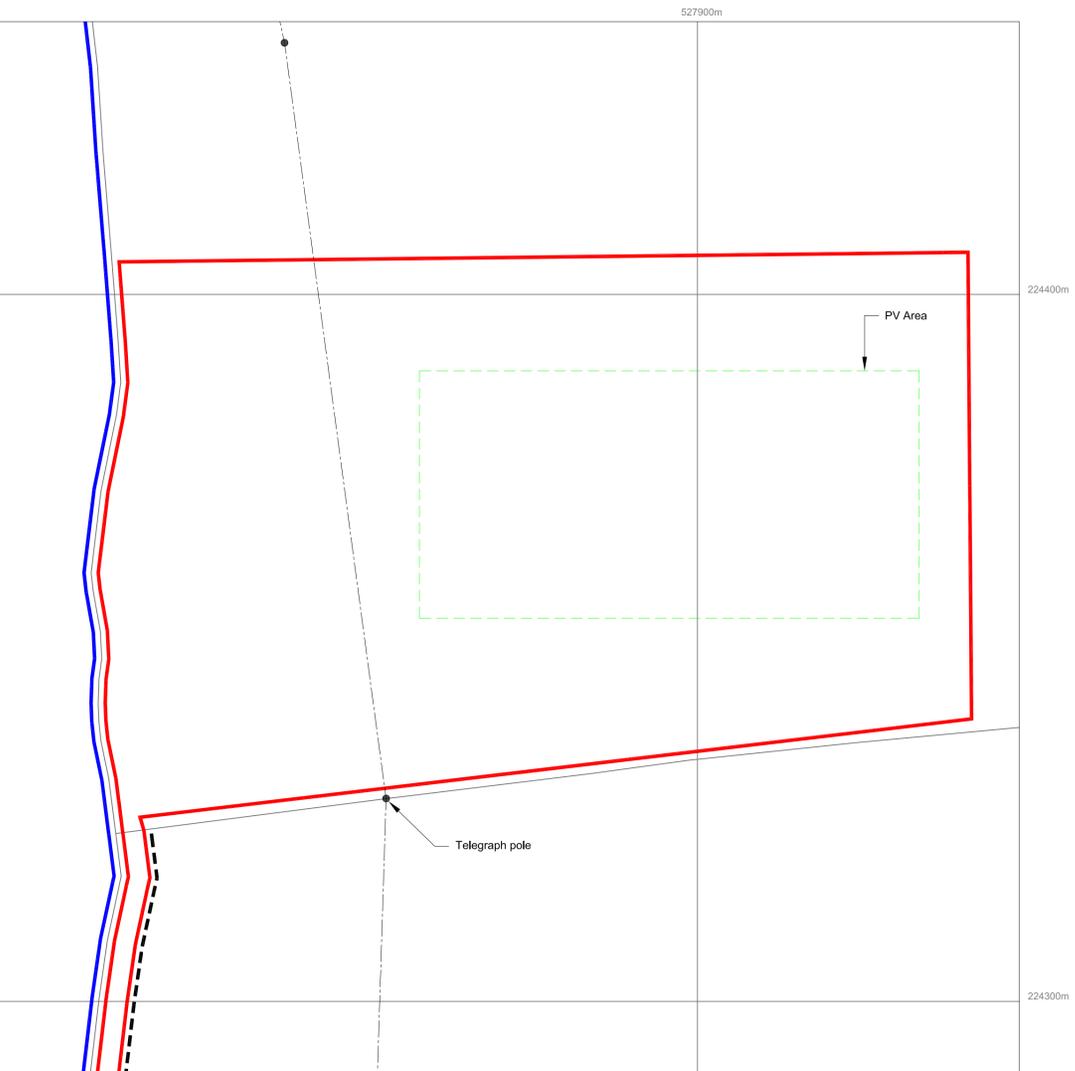



DO NOT SCALE FROM THIS DRAWING EXCEPT FOR PLANNING PURPOSES. IF IN DOUBT, ASK.

THIS DRAWING IS COPYRIGHT AND MAY NOT BE REPRODUCED EITHER IN PART OR FULL WITHOUT PERMISSION FROM MYRIAD HEAT AND POWER PRODUCTS LTD.

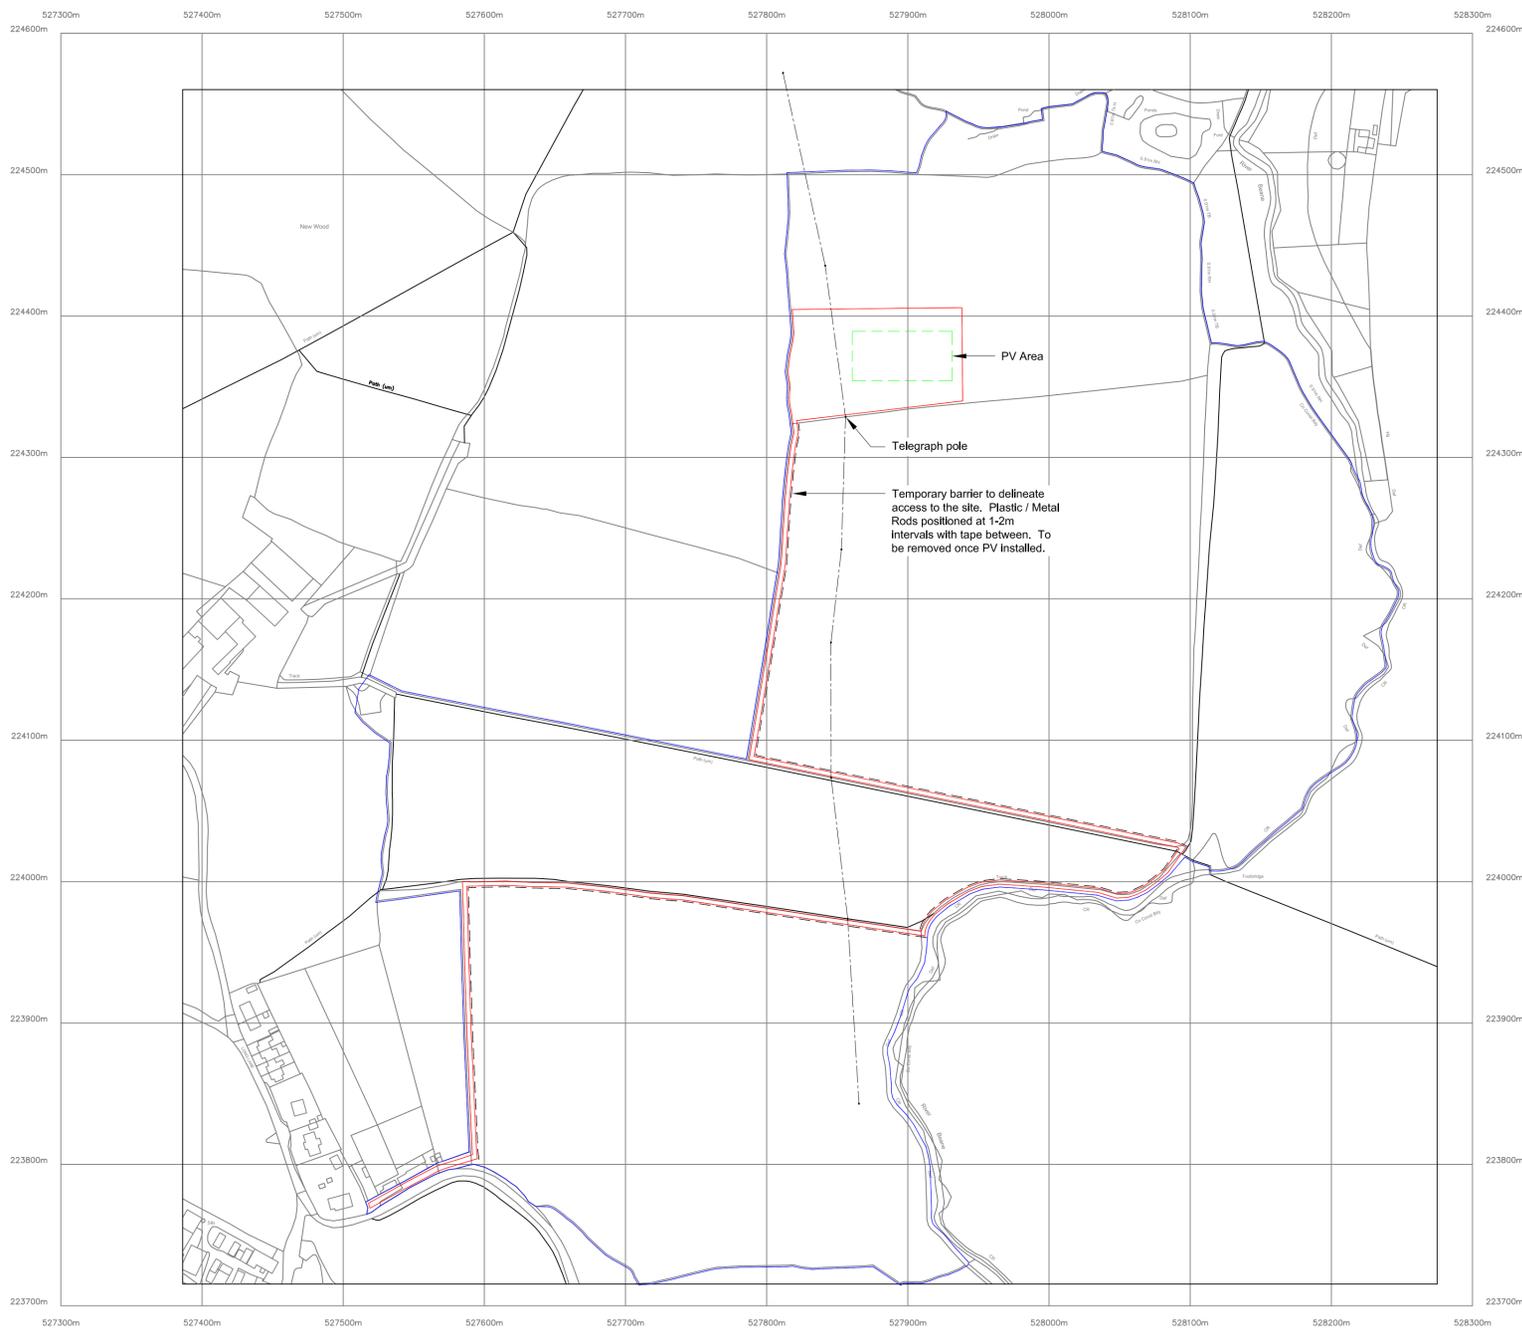

Area Concerned
1:500 @ A1

Site Location
1:2500 @ A1

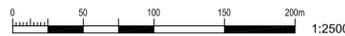

Site address:

Aston End
SG2 7HG

Issue Date: 02/05/25 | Drawn By: S.C.M. | Approved By: D.R.

Drawing Name:
Aston End - Planning Application
Site Location Plan

Drawing Number: xxxxx-001a | Issue No. A3 | Sheet No. 1 / 1

Scale @ A1:
1:2500 & 1:500



Myriad Heat and Power Products Ltd. Unit 21, Burrough Court, Burrough-on-the-Hill, Melton Mowbray, Leicestershire, LE14 2QS. Tel: 0203 189 0654 | E-mail: info@myriadproducts.co.uk