


ESSENTIAL REFERENCE PAPER 'B'

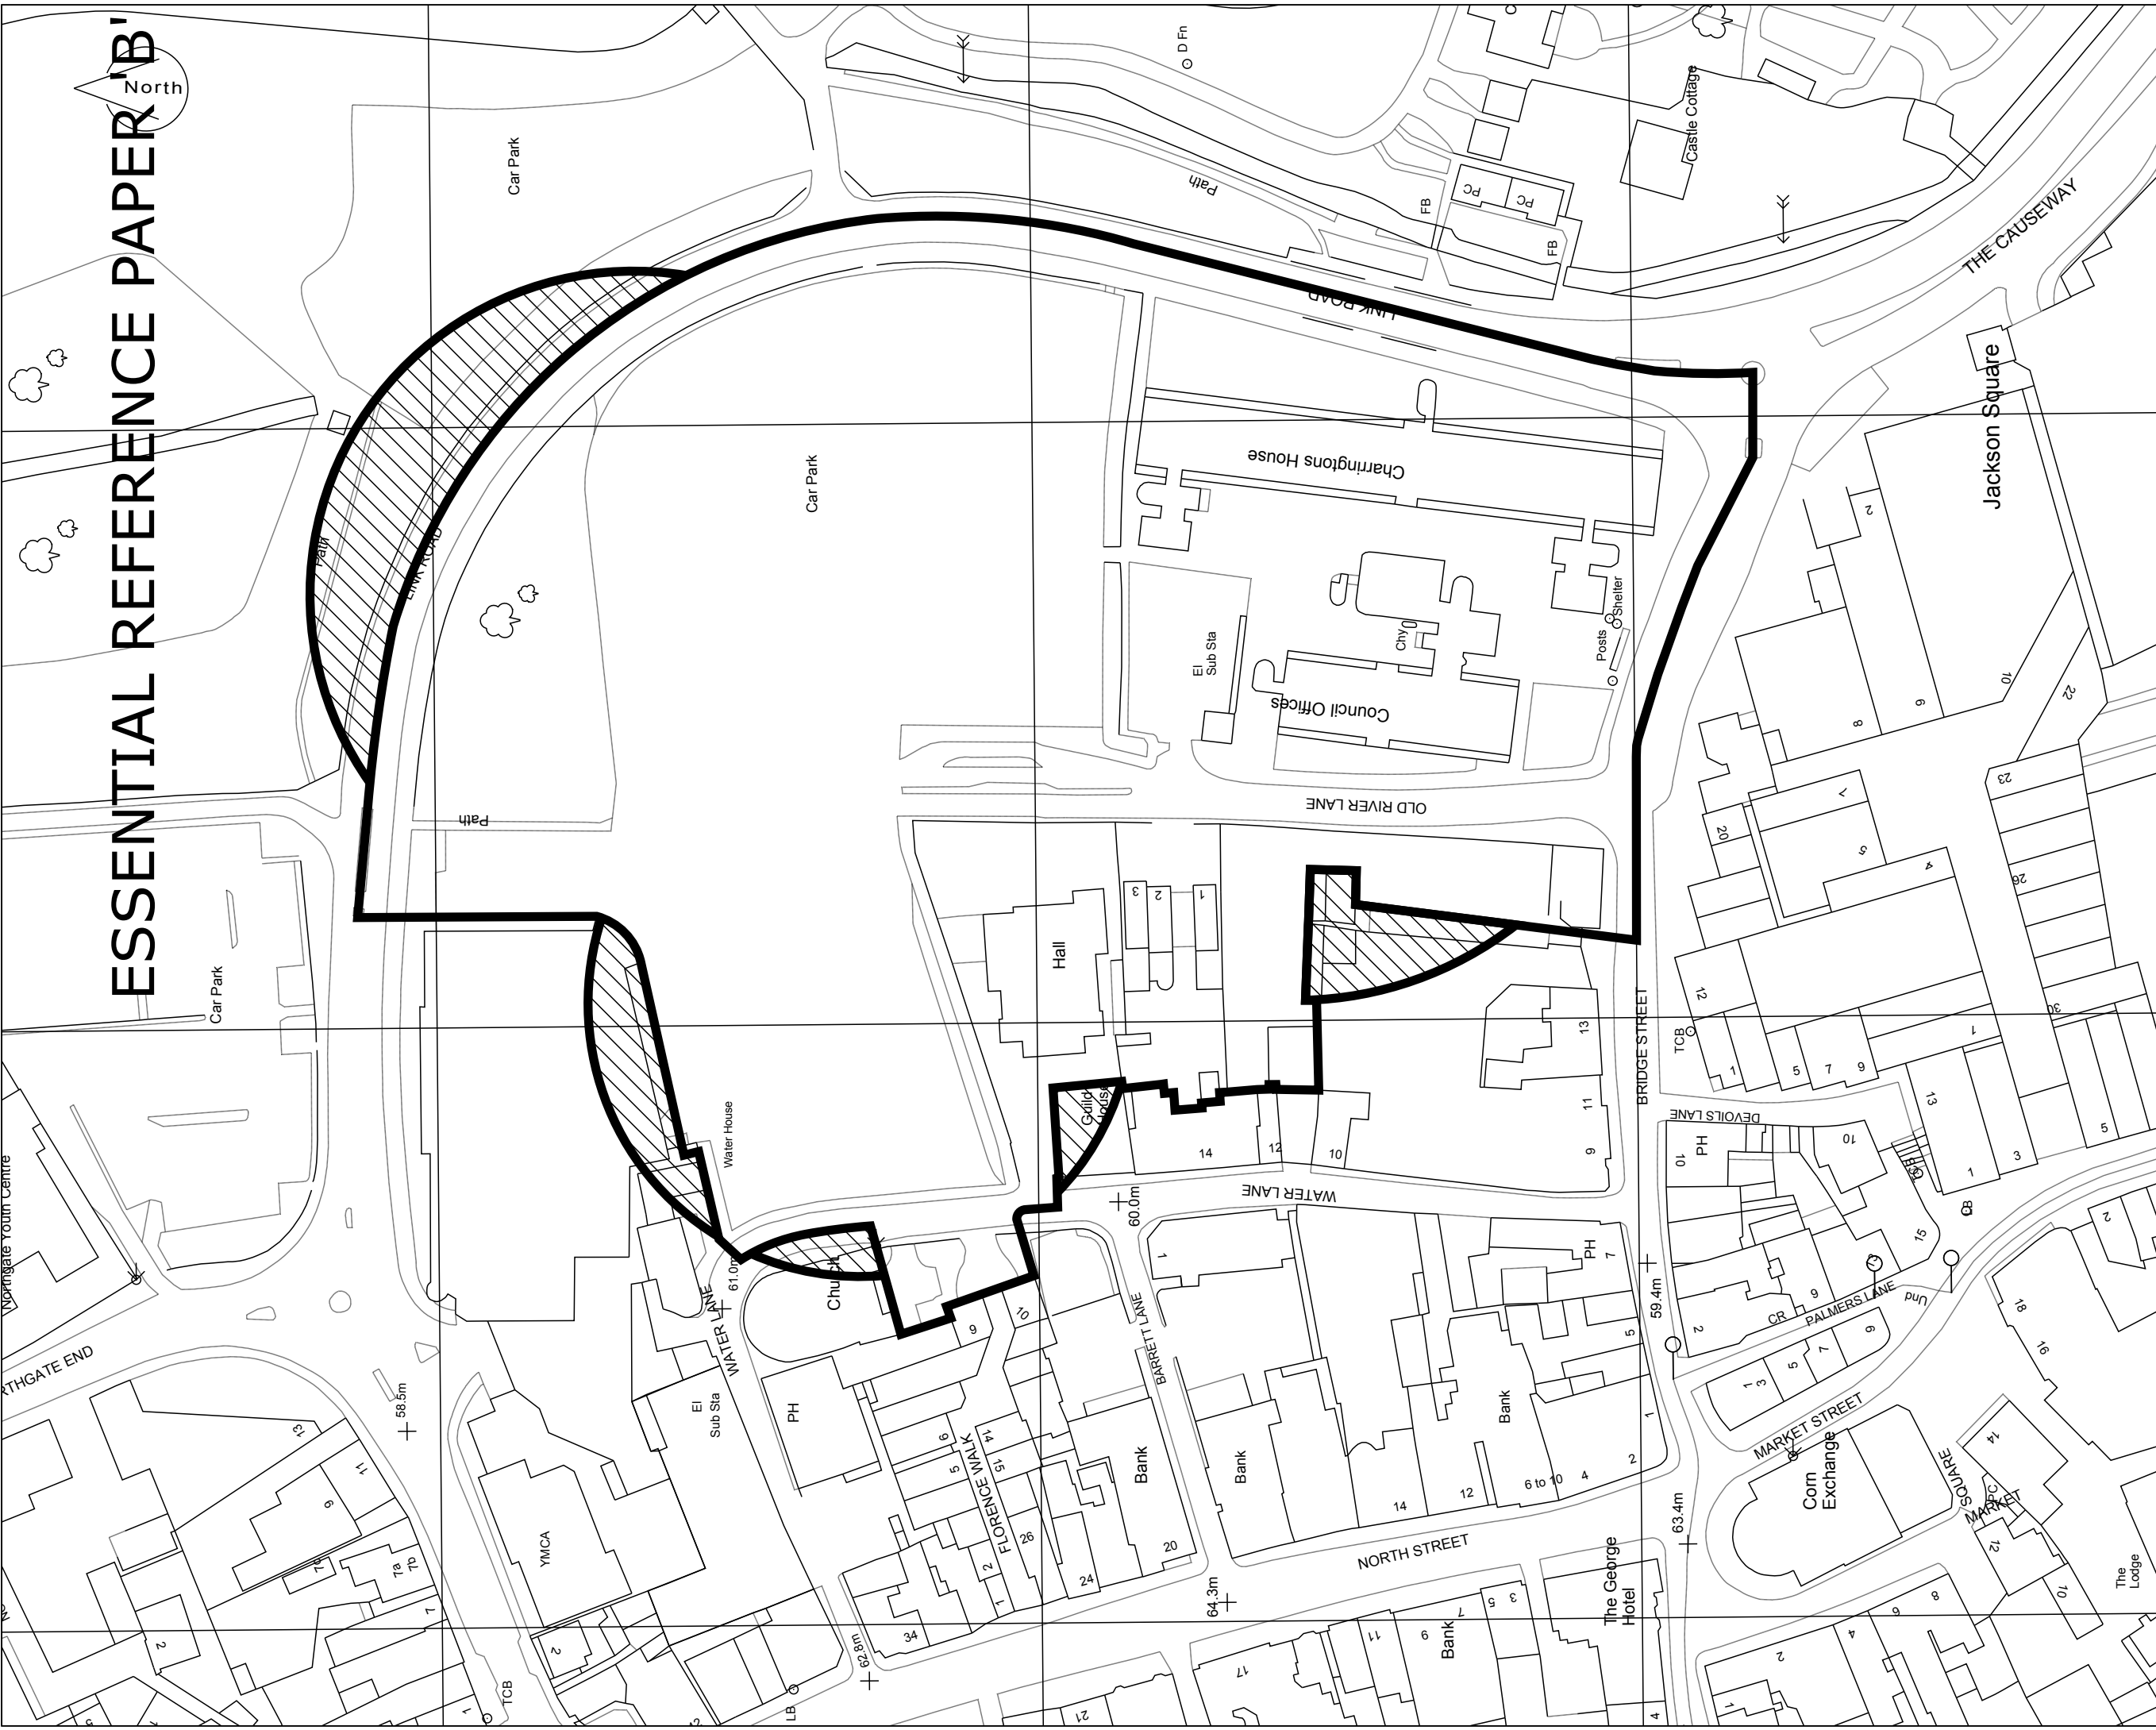

North



KEY PLAN

NOTES
 Reproduced from OS MasterMap® by permission of Ordnance Survey on behalf of the Controller of Her Majesty's Stationery Office © Crown Copyright 2009. All rights reserved. Reference number PDB end user License V1.03 October 2006 L0009_M_PDB

Key

-  Compulsory Purchase Boundary - Land and New Rights
-  Land Interests excluded from CPO Powers but New Rights Included.

REV	DATE	BY	DESCRIPTION	CHK
03	25.03.14	IP	Boundary updated	JDH
02	17.03.14	IP	Charis Centre included	JDH
01	13.01.14	IP	Amended as MB markup rec'd 08.01.14	JDH
00	14.08.13	KzM	First Issue	JDH

PROJECT
OLD RIVER LANE, BISHOP'S STORTFORD

CLIENT

ARCHITECT
Chapman Taylor
 INTERNATIONAL | ARCHITECTS | MASTERPLANNERS | DESIGNERS
 10 Eastbourne Terrace
 London W2 6LG
 t +44 (0)20 7371 3000
 f +44 (0)20 7371 1949
www.chapmantaylor.com

DRAWING TITLE
CPO BOUNDARY PLAN

JOB NUMBER	SCALE	DRAWN BY	FIRST ISSUE
A96/RLS	1:1000@A3	MH	14/08/2013

COMPANY CODE	BUILDING / ZONE	LEVEL	CATEGORY	DRAWING No.	REVISION
CTL	--	0	SK	556	03