


ESSENTIAL REFERENCE PAPER 'C'

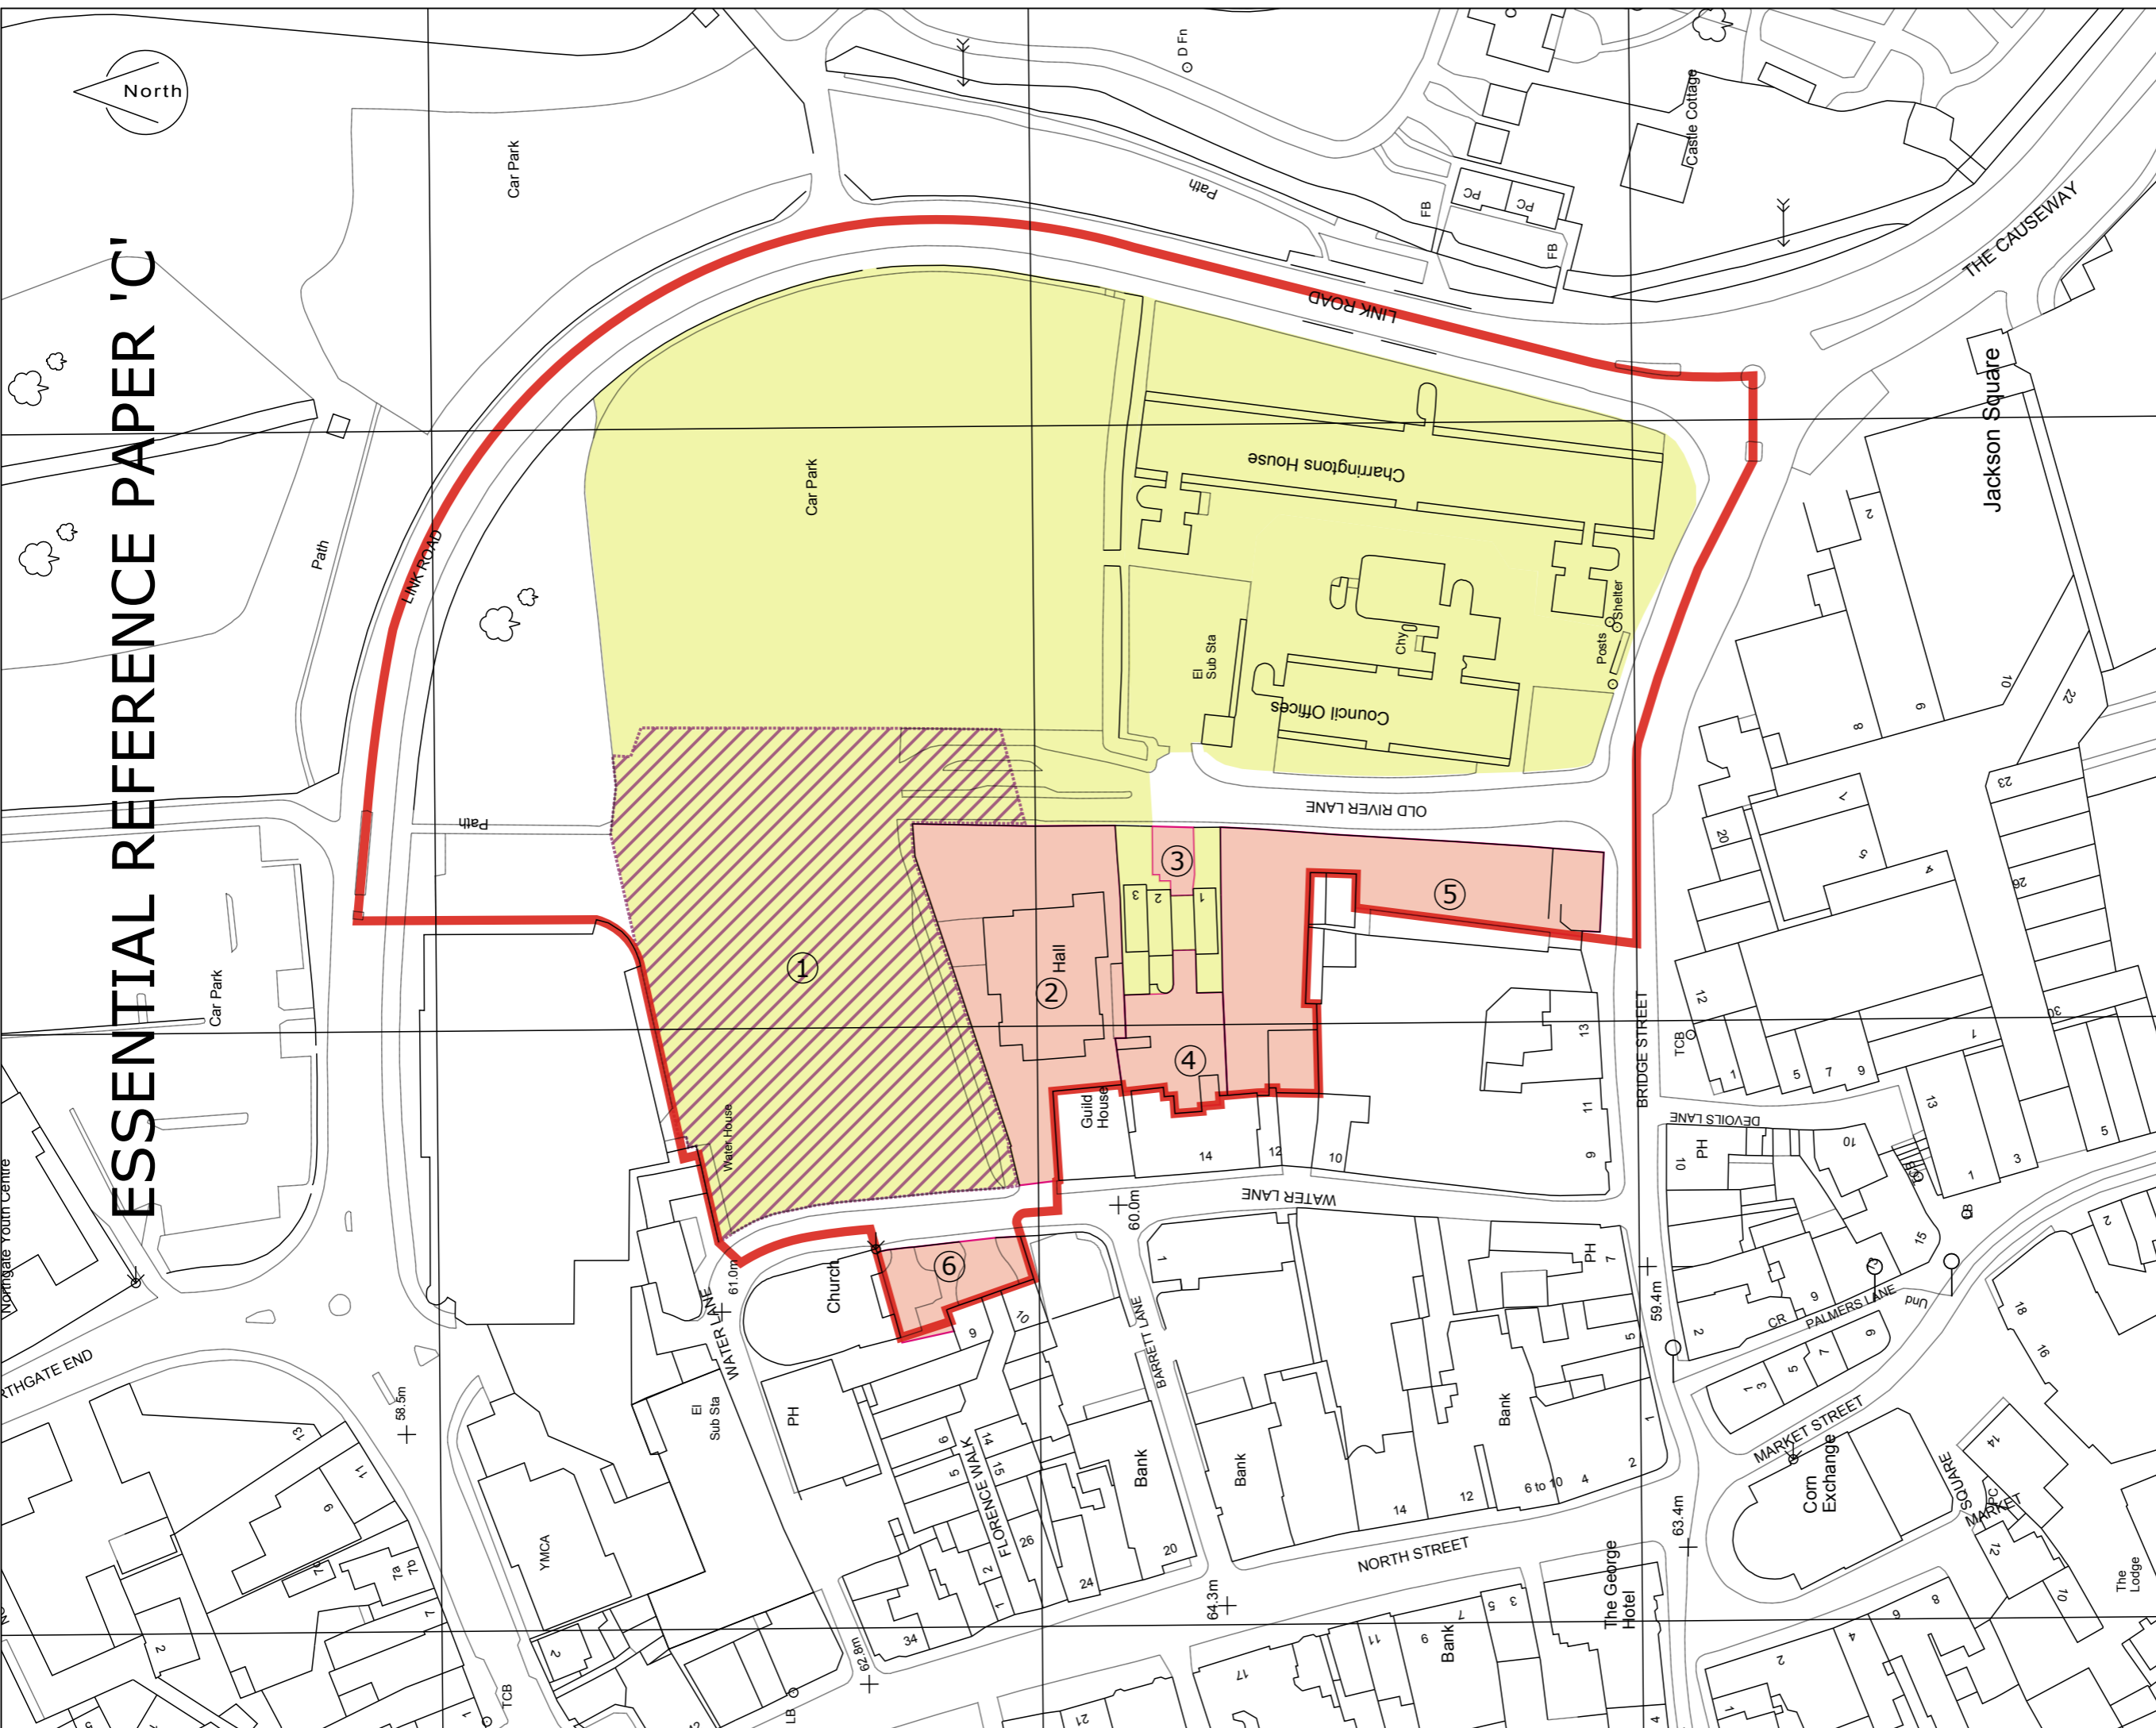

KEY PLAN

NOTES
 Reproduced from OS MasterMap® by permission of Ordnance Survey on behalf of the Controller of Her Majesty's Stationery Office © Crown Copyright 2009. All rights reserved. Reference number PDB end user License V1.03 October 2006 L0009_M_PDB

Key

- Red Line
- East Herts District Council and Henderson's Ownership / control
- Waitrose Car Park 999 year Lease (HD496224)
- LAND TO BE ACQUIRED

REV	DATE	BY	DESCRIPTION	CHK
03	25.03.14	IP	Boundary to area 5 amended	JDH
02	18.03.14	IP	Ownership area 7 indicated	JDH
01	13.01.14	IP	Amended as MB markup rec'd 08.01.14	JDH
00	14.08.13	KzM	First Issue	JDH

PROJECT
OLD RIVER LANE, BISHOP'S STORTFORD STAGE C

CLIENT
HENDERSON GLOBAL INVESTORS LTD

ARCHITECT
Chapman Taylor
 INTERNATIONAL | ARCHITECTS | MASTERPLANNERS | DESIGNERS
 10 Eastbourne Terrace
 London W2 6LG
 t +44 (0)20 7371 3000
 f +44 (0)20 7371 1949
 www.chapmantaylor.com

DRAWING TITLE
OWNERSHIPS OF SITE EXISTING OS MAP

JOB NUMBER A96/RLS	SCALE 1:1000@A3	DRAWN BY KzM	FIRST ISSUE 11/03/2013
REVISION			
COMPANY CODE CTL	BUILDING / ZONE --	LEVEL 0	CATEGORY SK
DRAWING No. 552		REVISION 03	