


APPENDIX A
 ESSENTIAL REFERENCE PAPER B

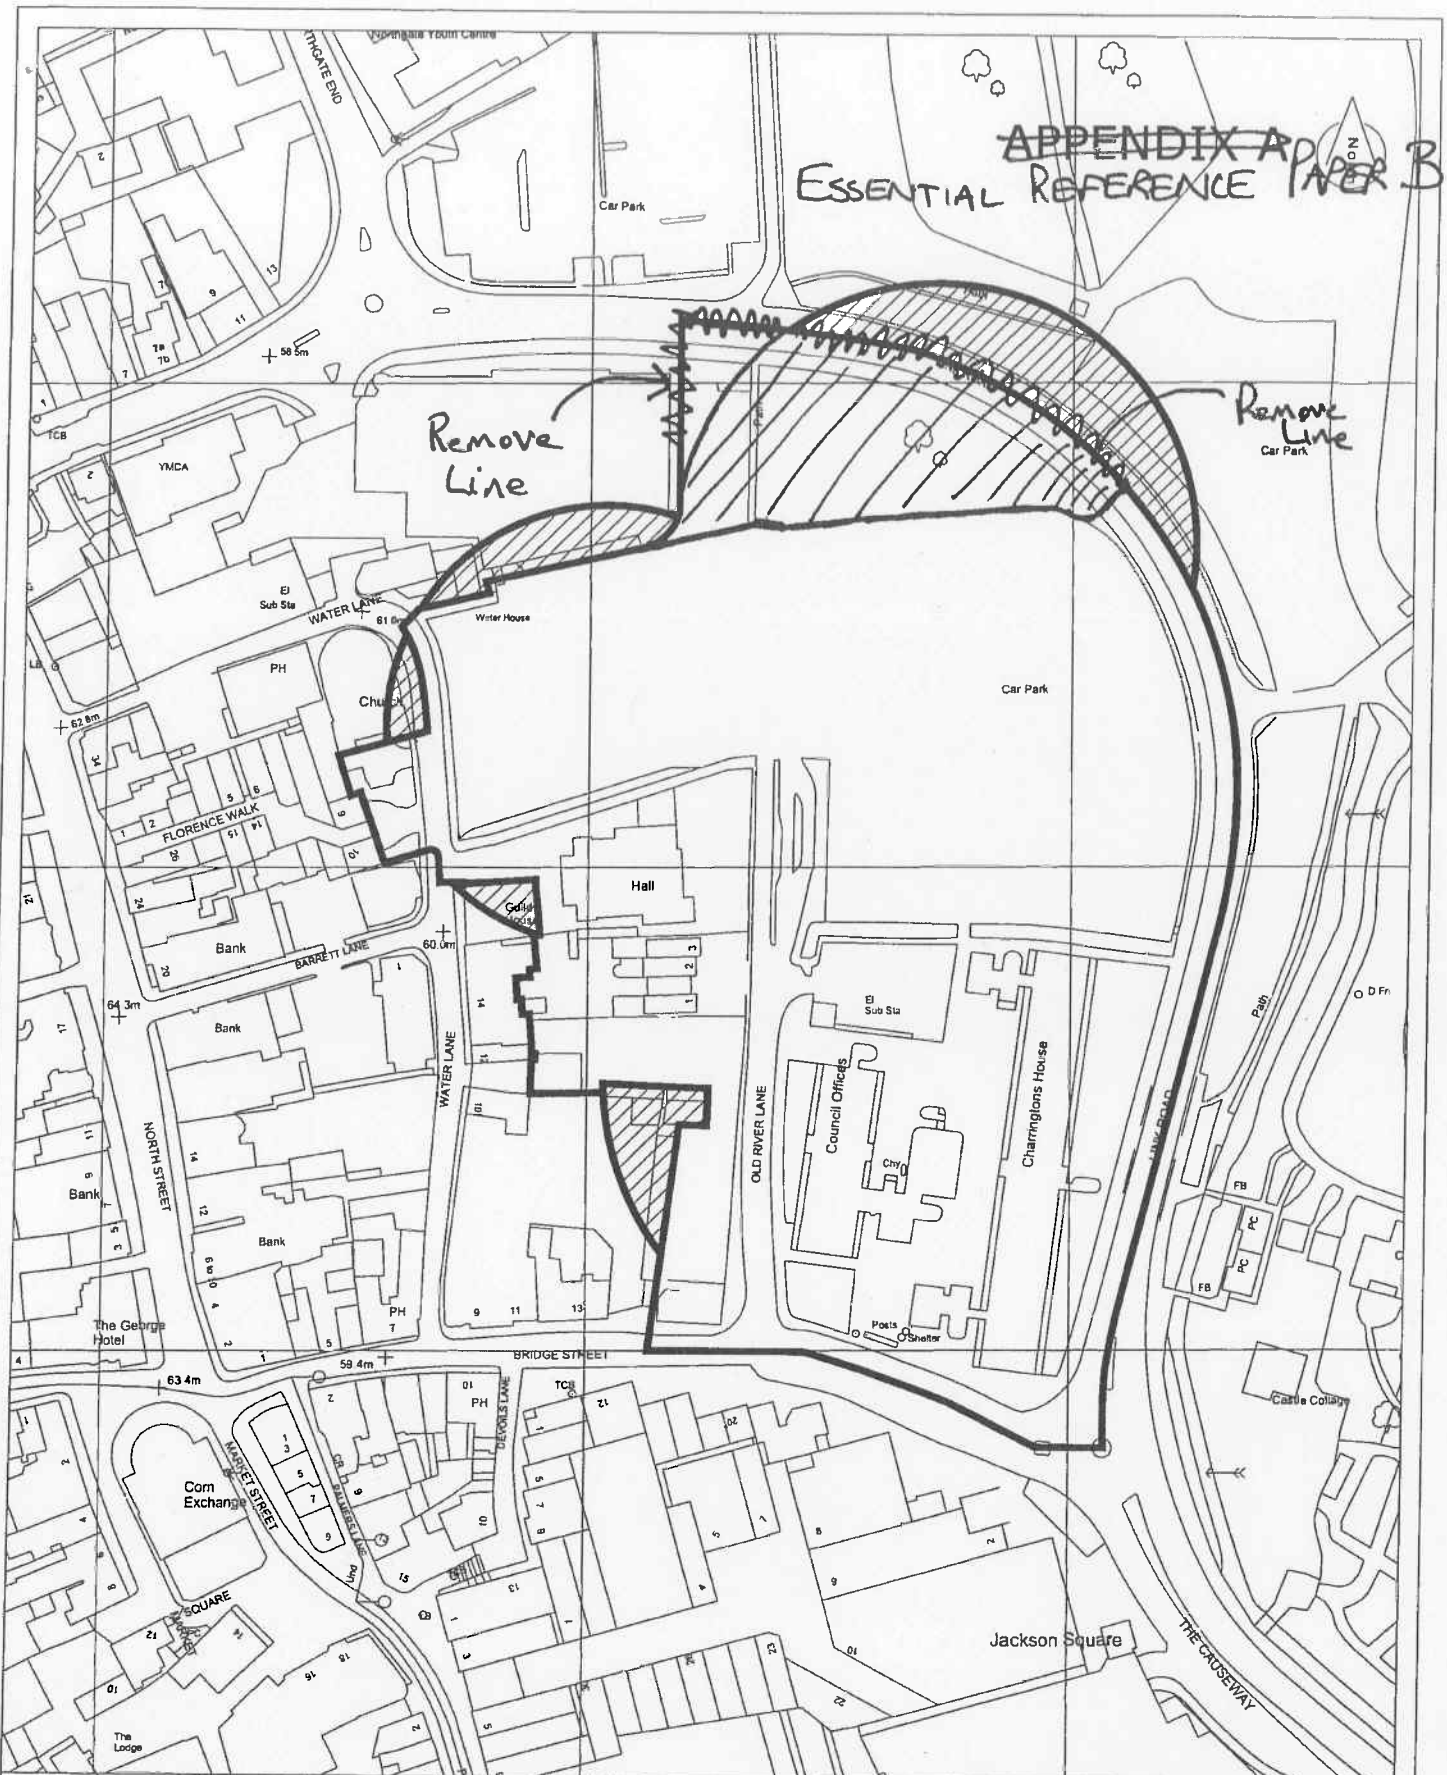

<p>NOTES</p> <p>1. This plan is prepared by permission of the Council of the City of London and is subject to the provisions of the City of London Act 1991 and the City of London (Planning) Act 2004. All rights reserved. Reference number: 2004/0001. Date: 15/08/2004. Scale: 1:1000. Author: S. J. [Name]</p>	<p>Key</p> <ul style="list-style-type: none"> Compulsory Purchase Boundary - Land and New Rights Land interests excluded from CPD Powers but New Rights included. 	<p>Client</p> <p>OLD RIVER LANE BISHOP'S STORFORD</p>	<p>Architects</p> <p>Chapman Taylor</p> <p>100 Abchurch Lane London EC4N 3DF Tel: 020 7424 2000 Fax: 020 7424 2001 www.chapmantaylor.com</p> <p>CPD BOUNDARY PLAN</p>	<p>CTL</p> <p>0 SK 556 03</p>
---	---	--	--	-------------------------------