

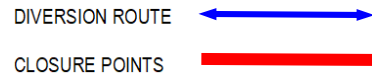
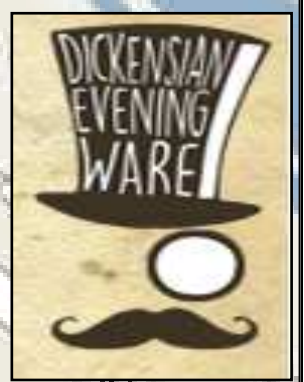


KEY

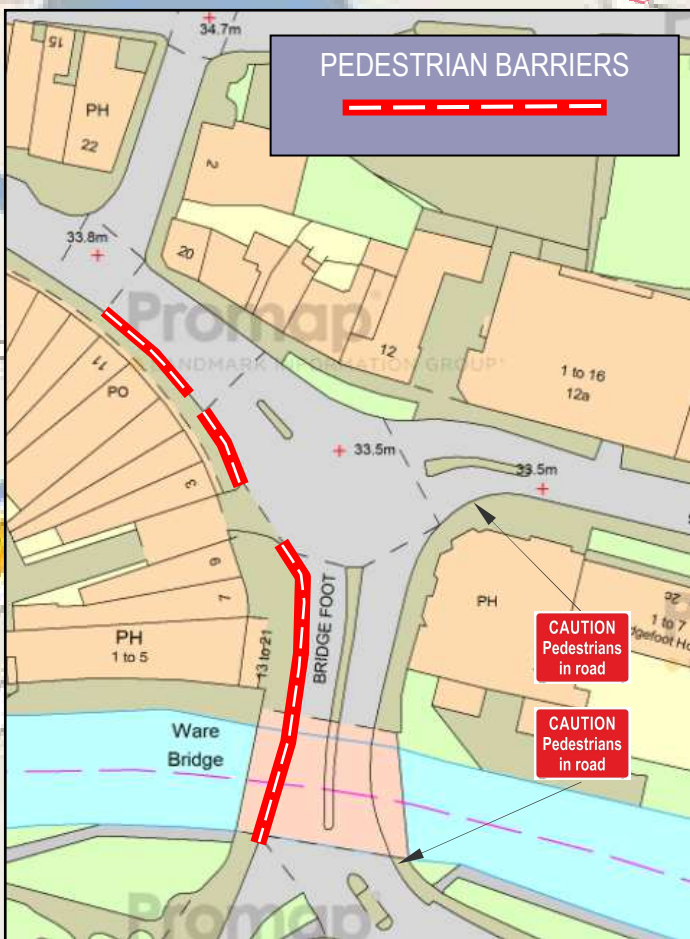

NOTES:

1. ALL DIMENSIONS ARE IN METRES UNLESS OTHERWISE STATED
2. ALL TRAFFIC MANAGEMENT TO COMPLY WITH CHAPTER 8 AND ANY UPDATES AND SAFETY AT STREET WORKS AND ROAD WORKS (A CODE OF PRACTICE)
3. ALL ROAD MARKINGS AND SIGNS TO BE AS PER THE TRAFFIC SIGNS REGULATIONS AND GENERAL DIRECTIONS 2002

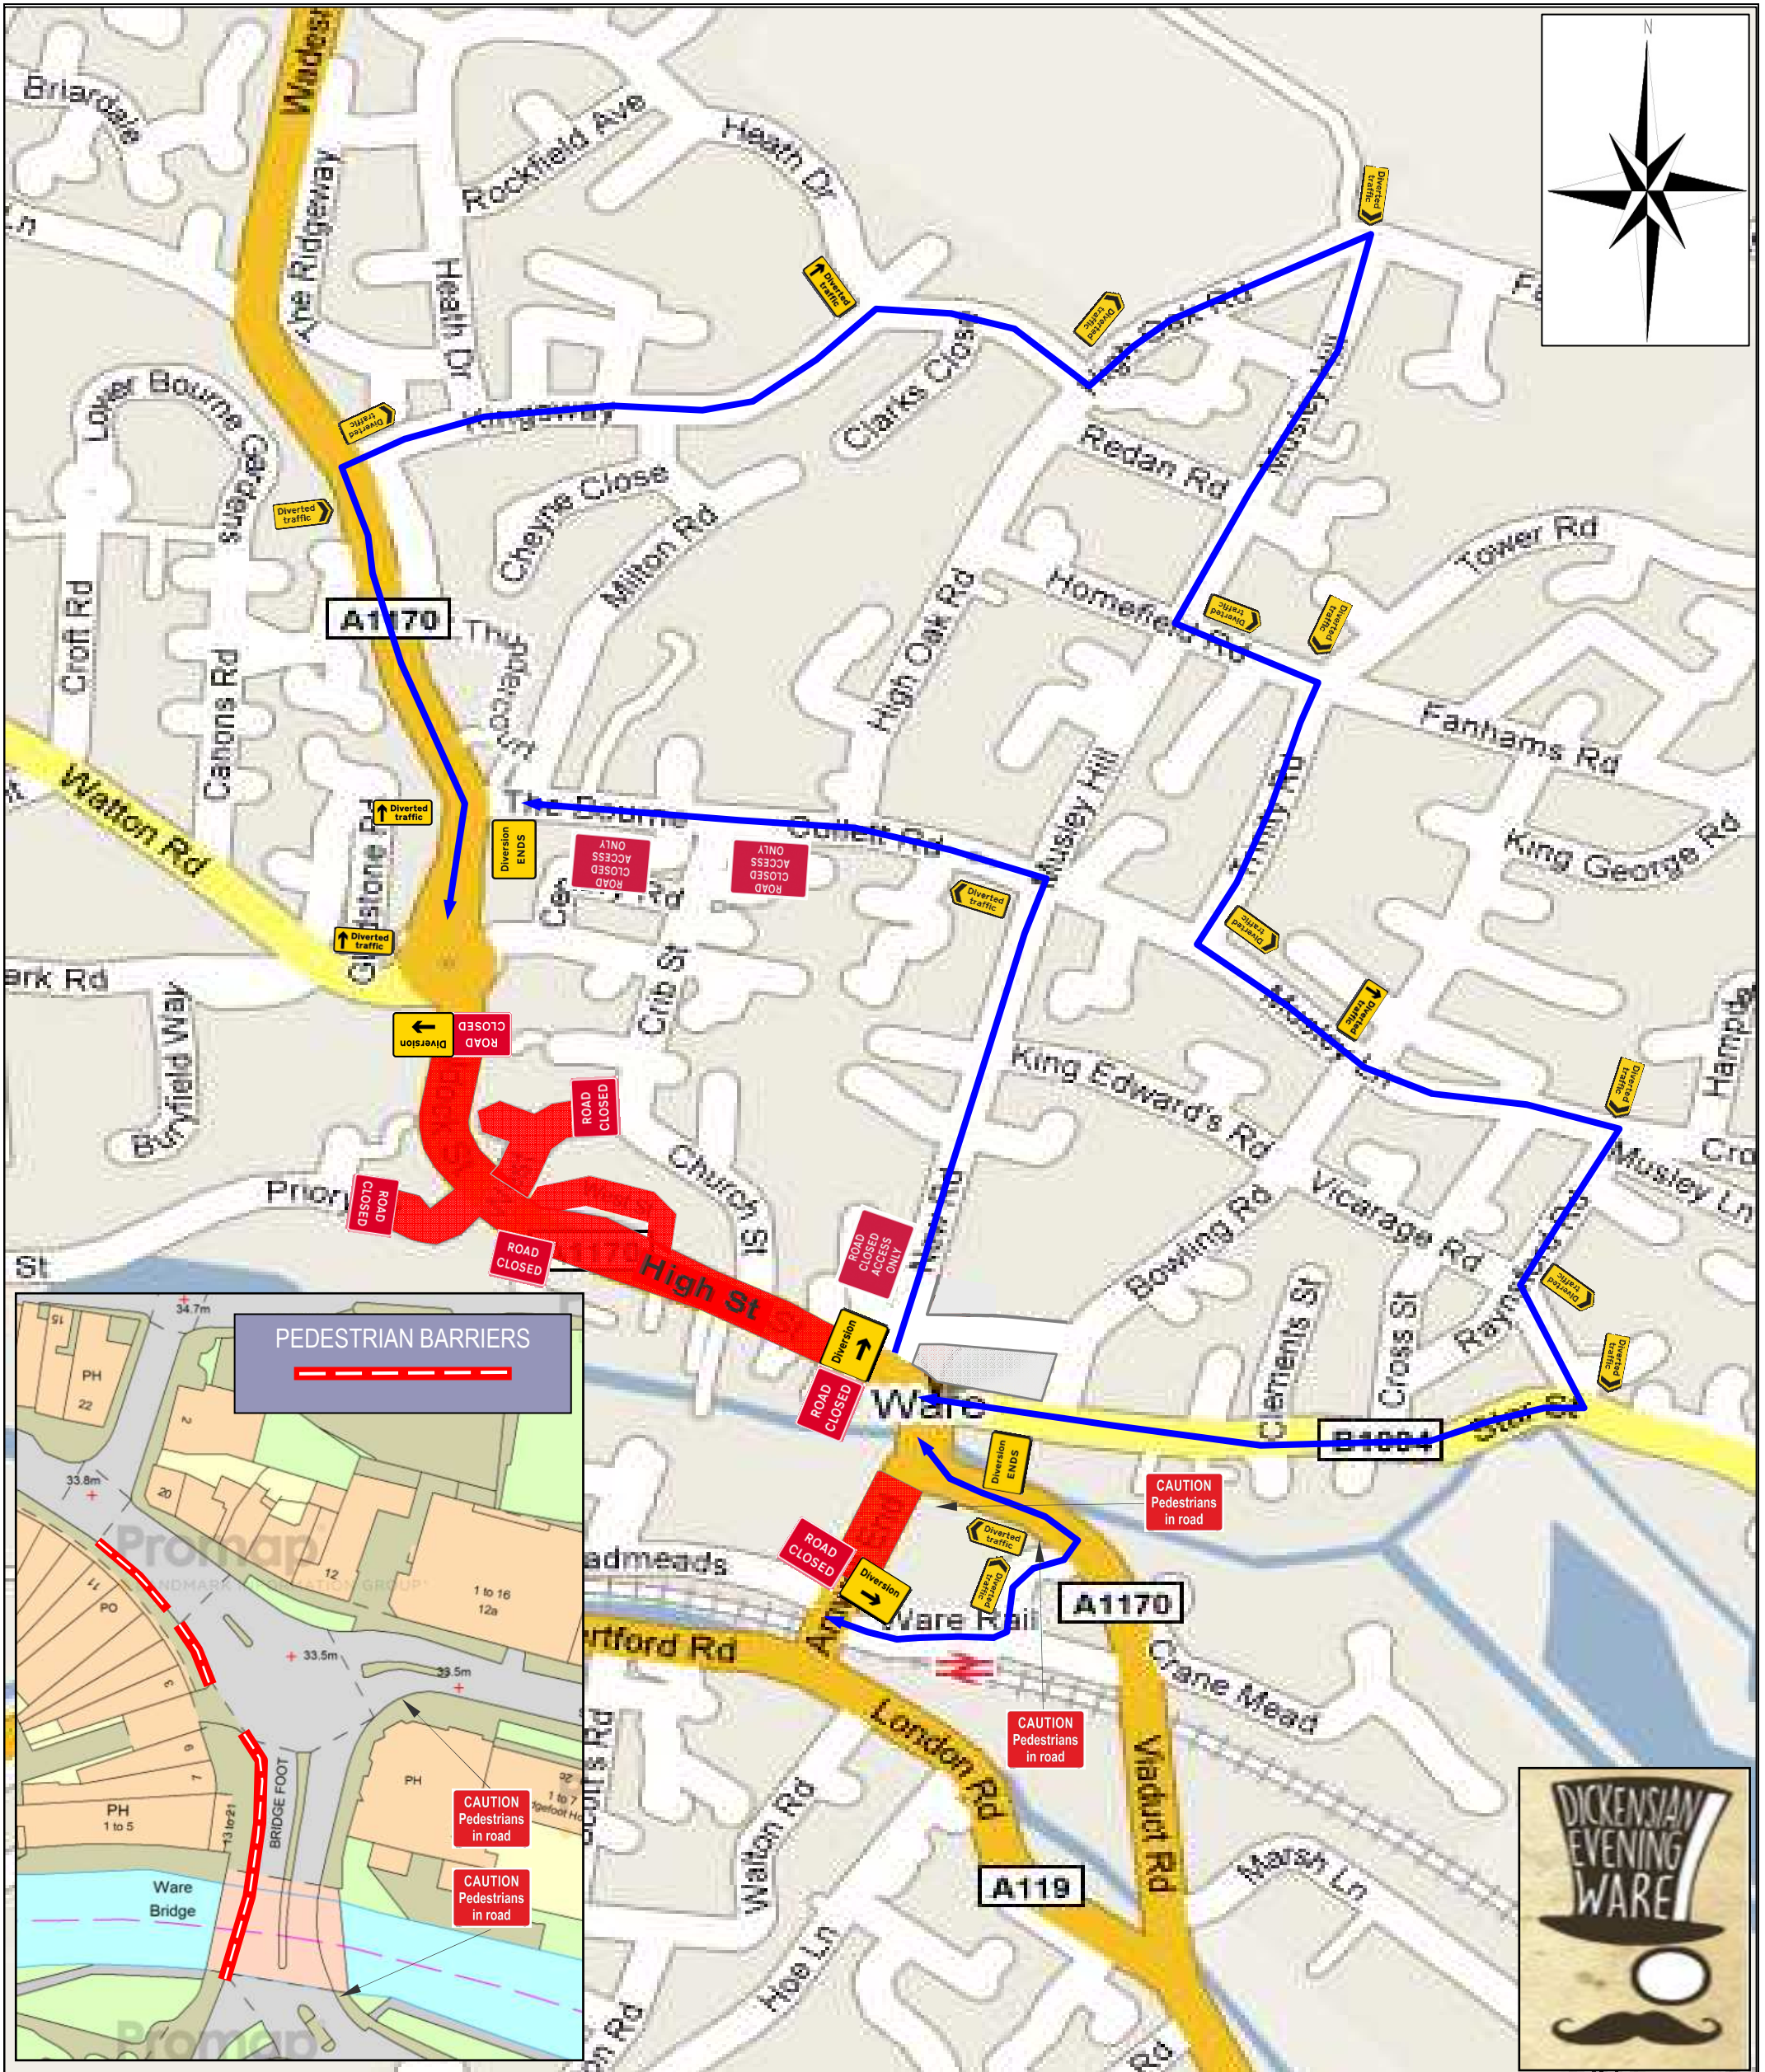

Site Address : Ware High Street	Client : Ware Dickensian	Date of works : TBA
Start & Finish Times : 18:00 TILL 22:00hrs		Date Drawn : 13/09/2022
Site Contact :	Renteq Contact: Stephen-James Gorton	Drawn By : SJG